




**1 PLAN - PROPOSED**  
1/8" = 1'-0"

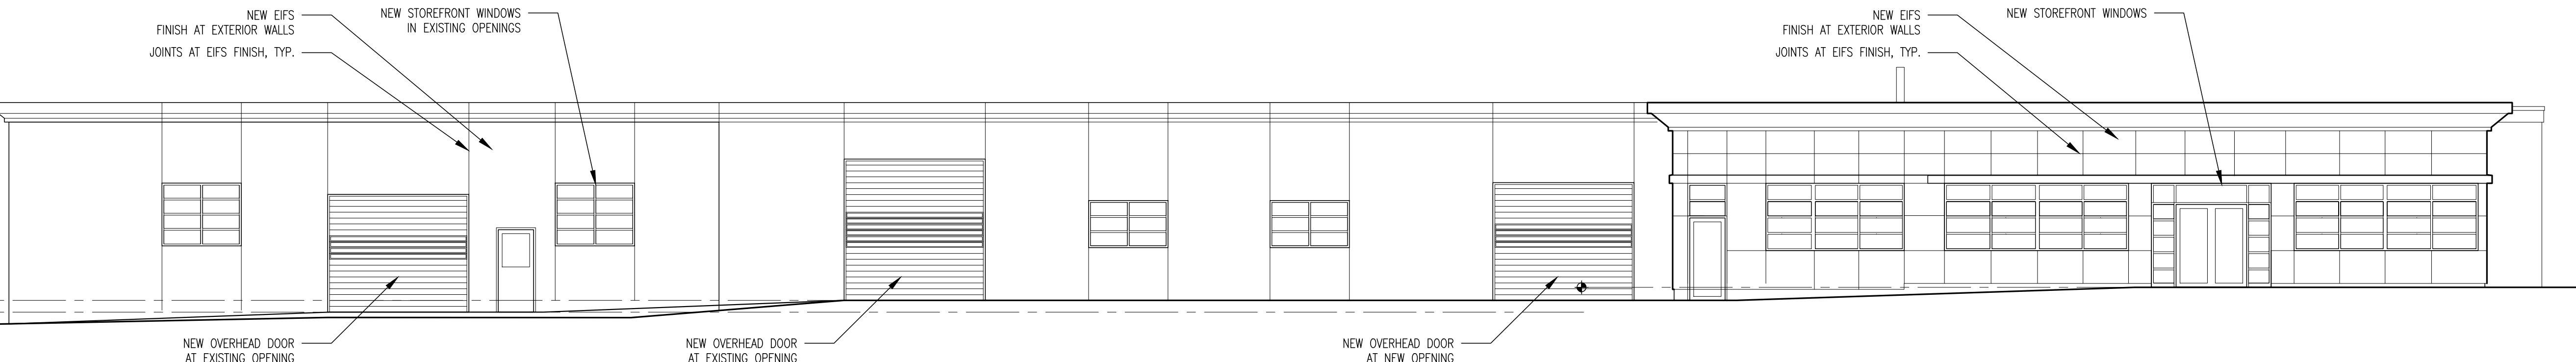

**2 EAST ELEVATION**  
1/8" = 1'-0"

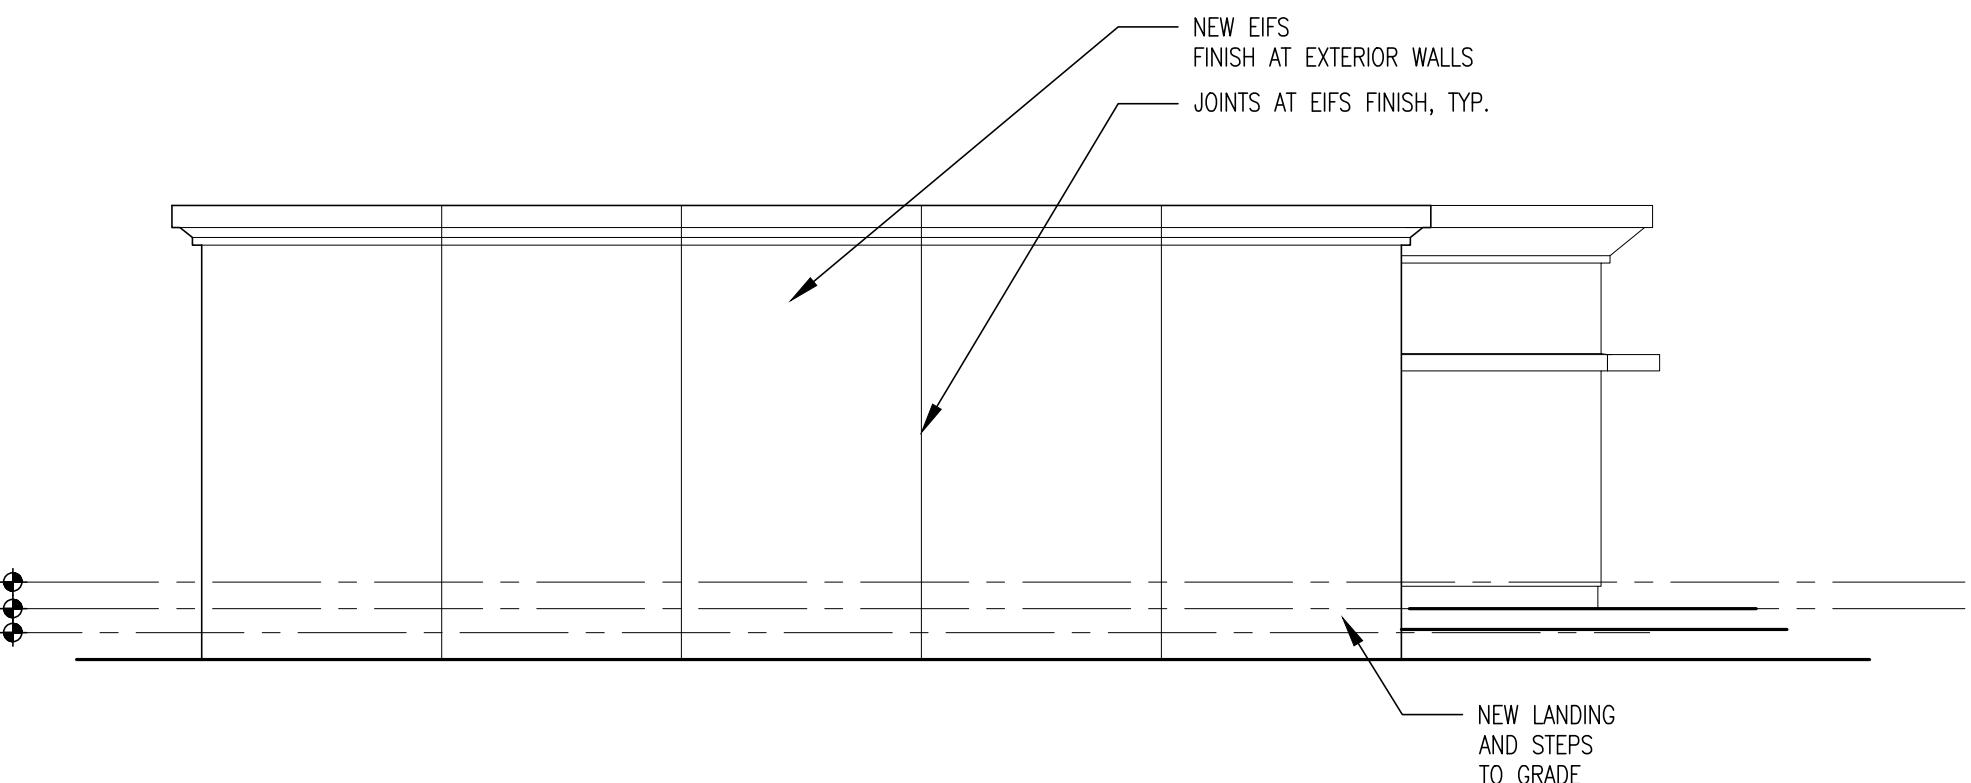

**3 SOUTH ELEVATION**  
1/8" = 1'-0"

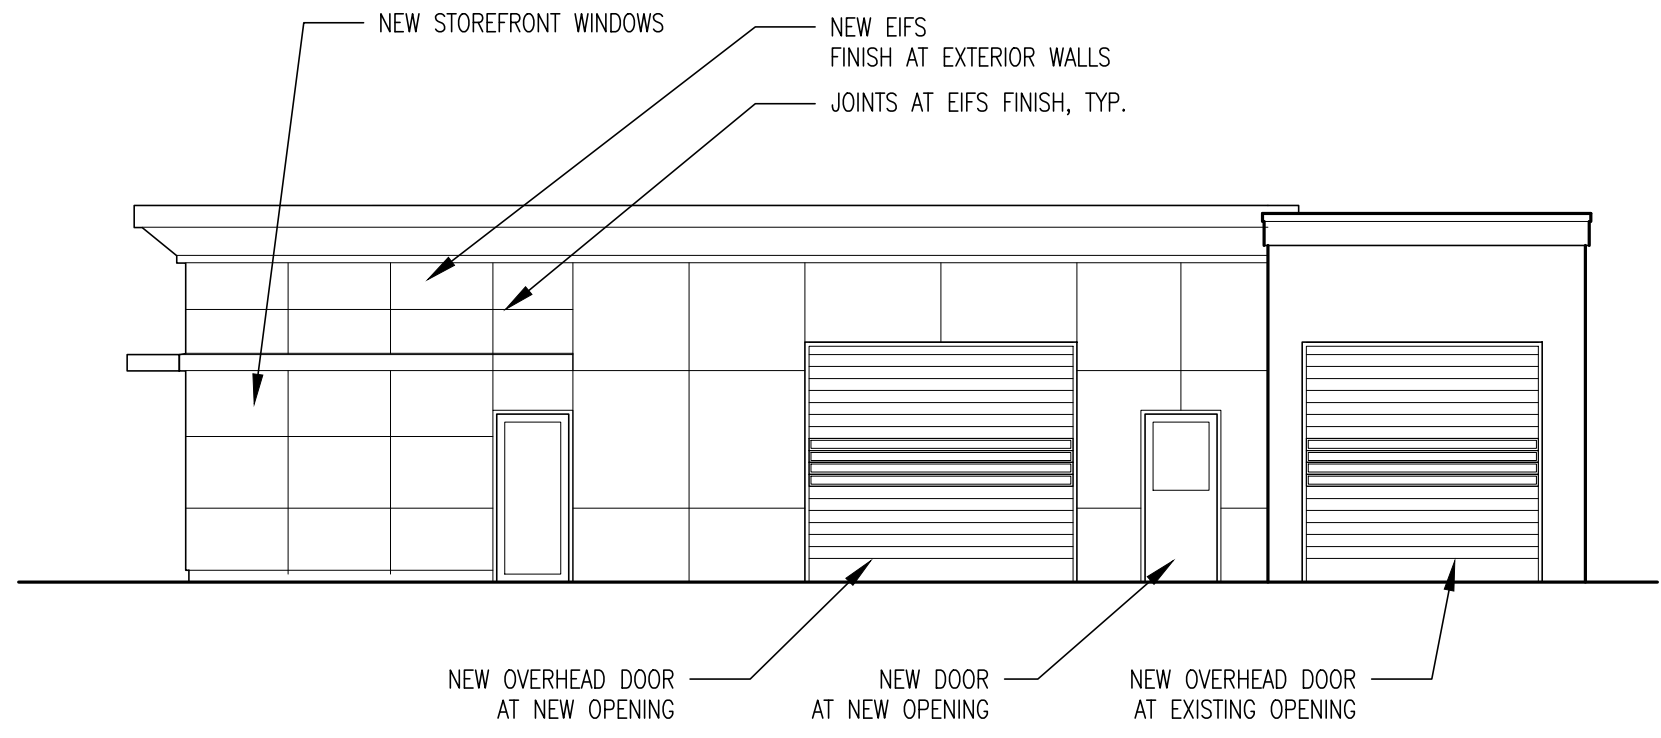

**4 NORTH ELEVATION**  
1/8" = 1'-0"

Consultants:

**15 WALL STREET  
BURLINGTON, MA**

Project Title:

Drawing Title:

**PROPOSED:  
PLAN &  
ELEVATION**

Project #

18015

Drawn By:

Reviewed By:

Scale:

1/8" = 1'-0"

Date:

JUNE 14, 2018

rev JULY 16, 2018

Drawing #:

**A1.1**

