




1 NORTH ELEVATION  
A5 SCALE: 1/8" = 1'-0"

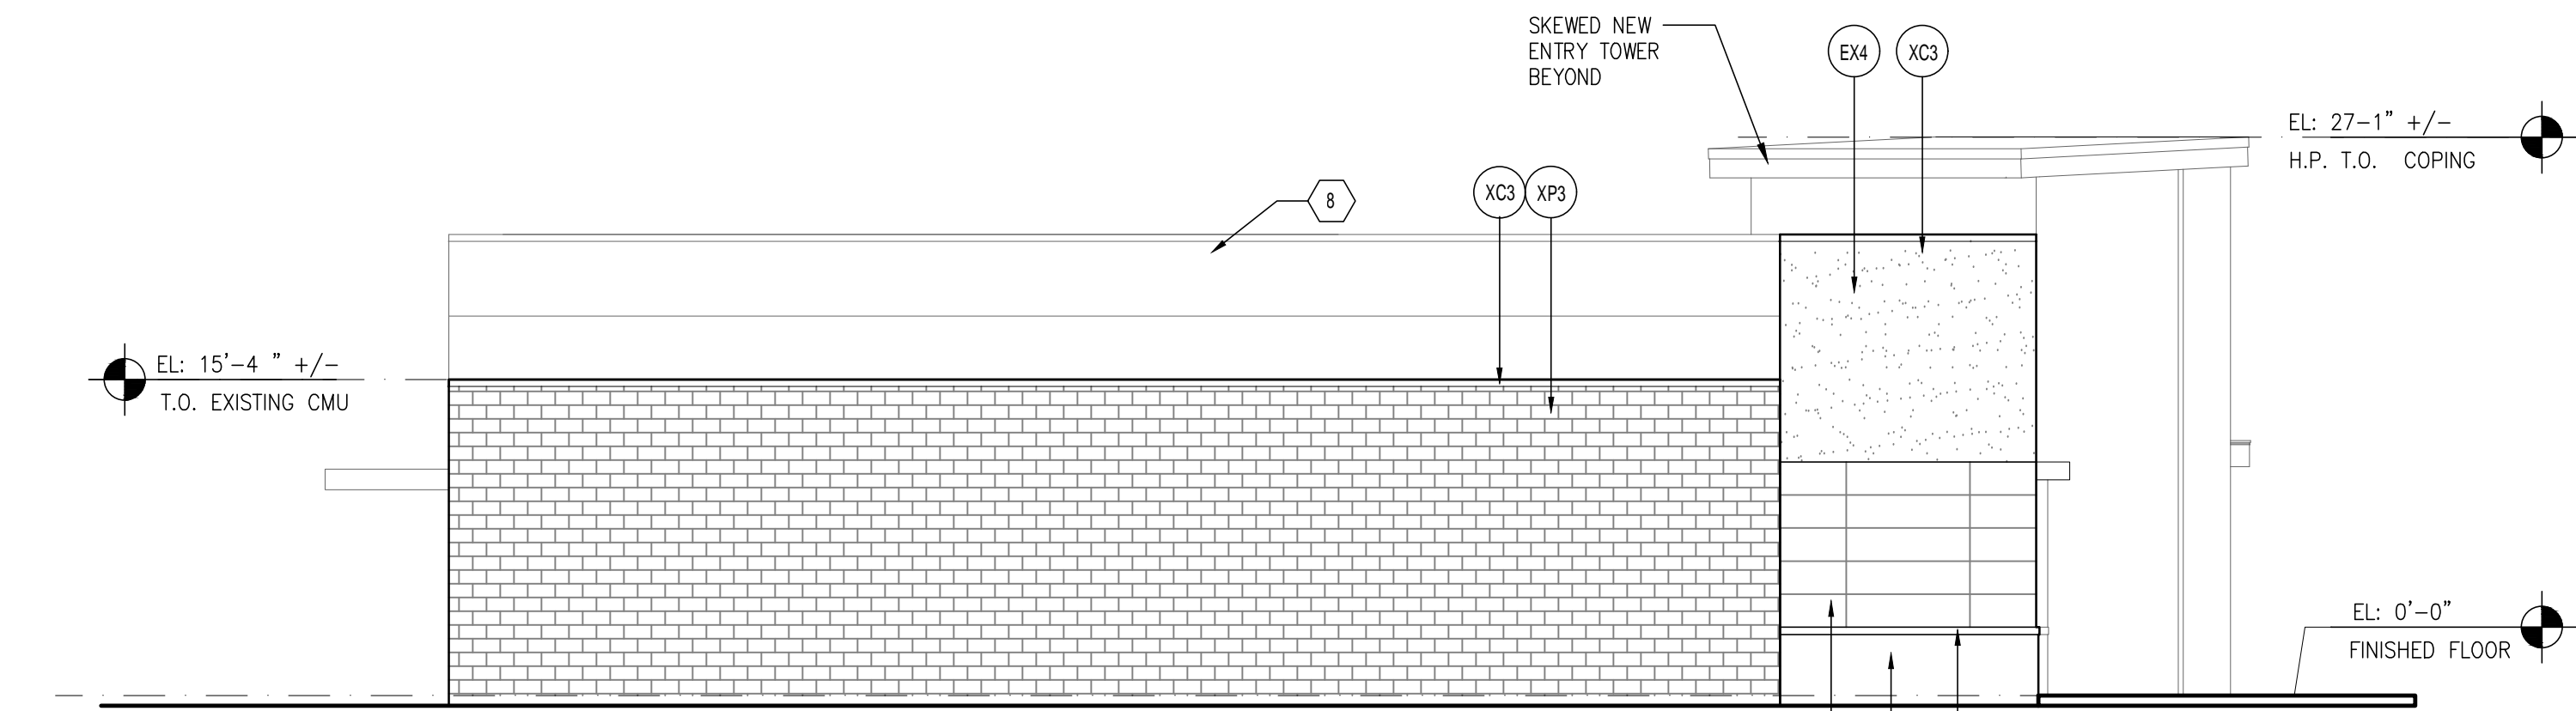


2 EAST ELEVATION  
A5 SCALE: 1/8" = 1'-0"

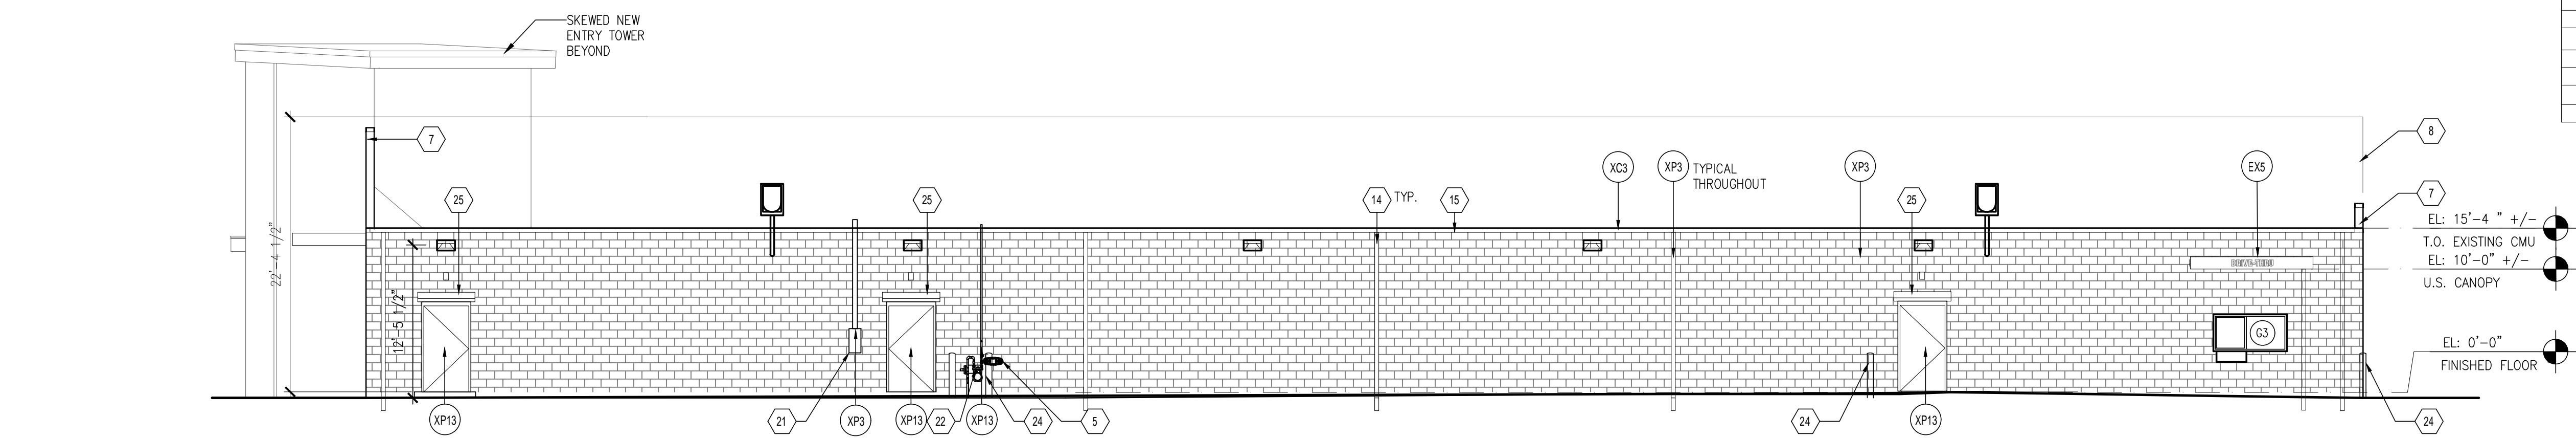

3 SOUTH ELEVATION  
A5 SCALE: 1/8" = 1'-0"

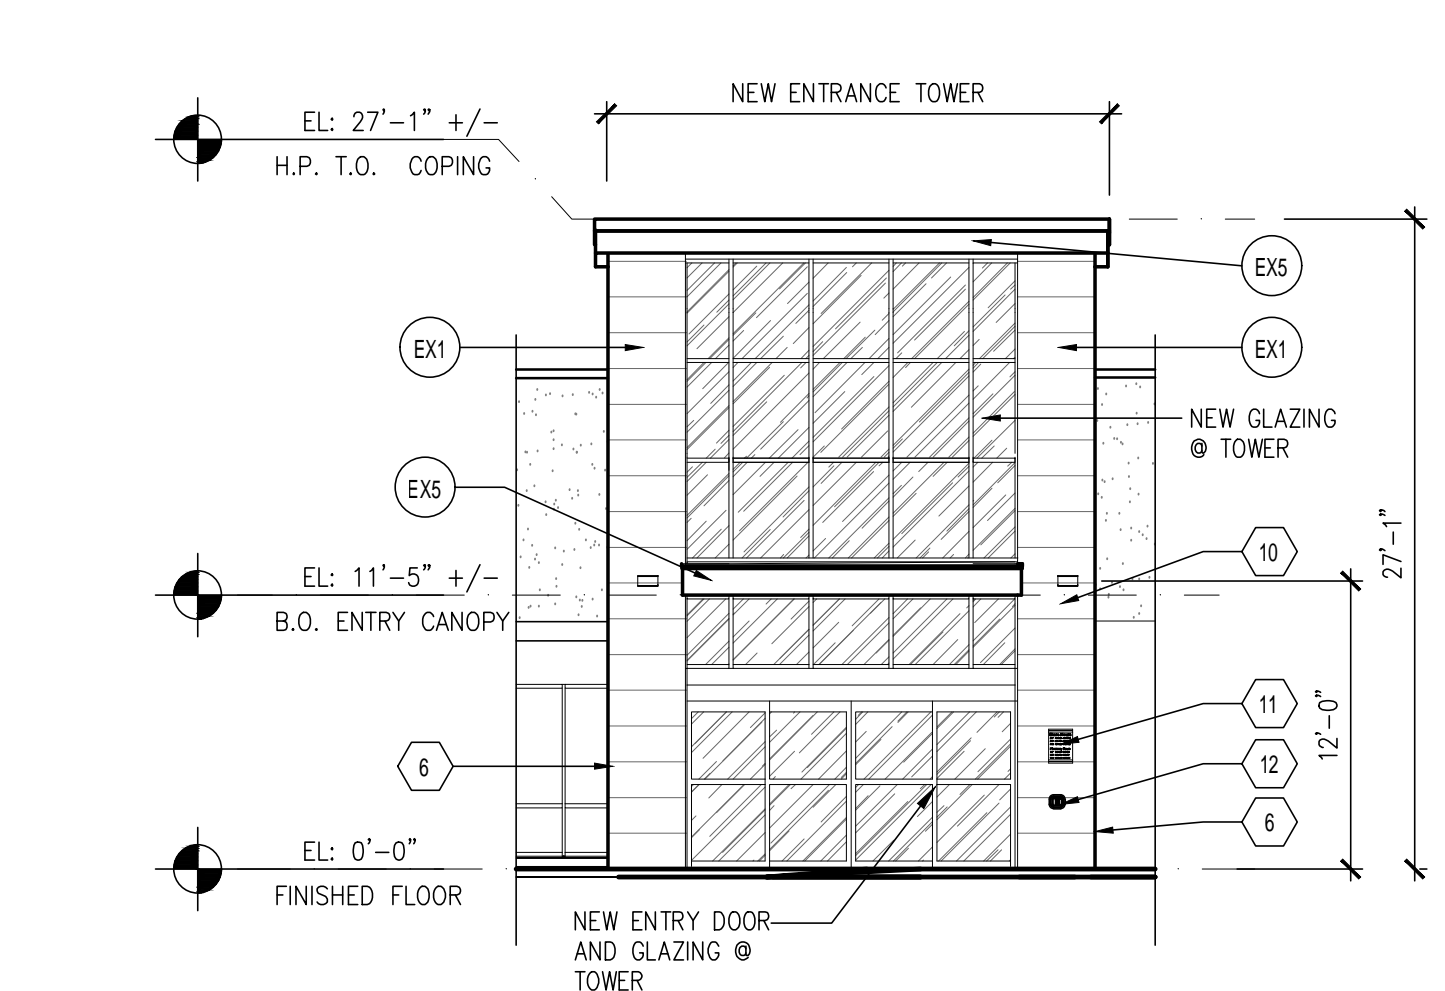

4 ENTRY ELEVATION  
A5 SCALE: 1/8" = 1'-0"

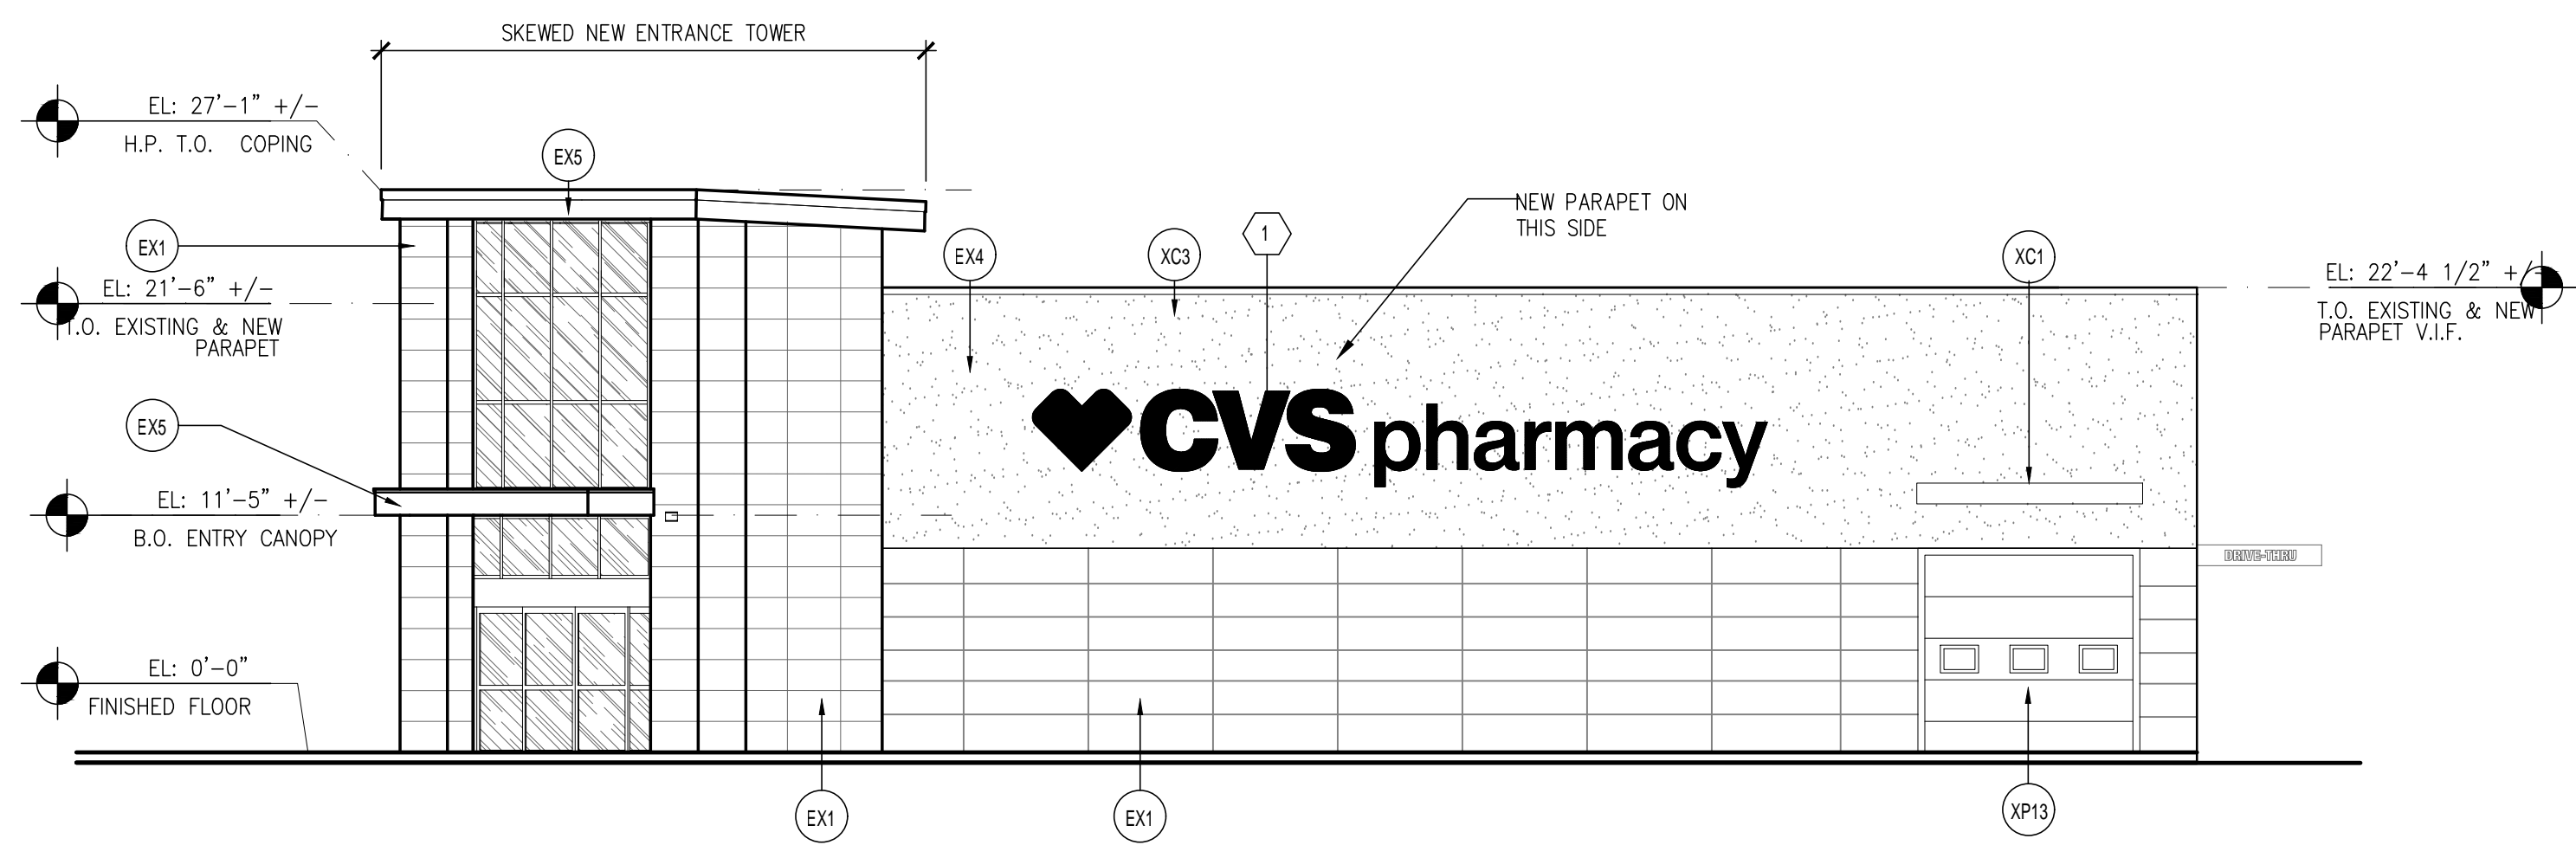

5 WEST ELEVATION  
A5 SCALE: 1/8" = 1'-0"

Material: Mark	Material: Manufacturer	Material: Description
EX1	NICHIHA	SANDSTONE COLOR: NATURAL GREY, CUT PANELS TO FIT STACKED PATTERN SHOWN
EX3	POLISHED TILE TBD	TO MATCH EXISTING
EX4	STO	STO LOTUSAN SYSTEM, 191 STOLT, 1.5 LOUTUSAN, COLOR, 9433 80 STO WHITE
EX5	RE: SPECIFICATIONS	ALUMINUM WITH CLEAR ANODIZED COATING
EX6	EXISTING TILE	CLEAN AND REPLACED DAMAGED TYP. THROUGHOUT
EX7	EXISTING STORE FRONT	CLEAN EXISTING CLEAR ANODIZED ALUMINUM FRAMES
EX8	EXISTING INS. GLAZING	CLEAN EXISTING GLAZING
XC1	PAC-CLAD	PREFINISHED ALUMINUM COPING COLOR: MATCH XC4
XC3	PAC-CLAD	PREFINISHED ALUMINUM COPING COLOR: BONE WHITE
XC4	EXISTING ALUM. CLAD.	CLEAN AND REPLACE DAMAGED WITH SIMILAR
XP3	BENJAMIN MOORE	PAINT, BM AC-40 GLACIER WHITE, FINISH: SATIN
XP12	BENJAMIN MOORE	PAINT, HC-190 BLACK, FINISH: SATIN
XP13	BENJAMIN MOORE	PAINT, TO MATCH XC1 & XC4: SATIN

EXTERIOR KEYED NOTES	
Notes	
1	ILLUMINATED SIGNAGE CENTERED VERTICALLY
2	ALUMIN. CLAD OVERHANG
3	NOT USED
4	SPACE SMOOTH PANEL JOINTS AS SHOWN IN ELEVATION TO MINIMIZE MATERIAL WASTE, REFER TO WALL SECTIONS FOR VERTICAL PANEL JOINT DETAIL, TYP.
5	EXISTING SIAMESE CONNECTION
6	FIBER CEMENTITIOUS FACTORY CORNER BY MANUFACTURER
7	RETURN MATERIAL @ ENDS OF PARAPETS, TYP.
8	PARAPET BEYOND
9	NOT USED
10	NOT USED
11	STORE HOURS PLAQUE
12	KNOX BOX - WHERE REQUIRED BY JURISDICTION, PURCHASED FROM LOCAL FIRE DEPARTMENT. MOUNT PER FIRE DEPARTMENT REQUIREMENTS ON WALL ADJACENT TO ENTRANCE
13	MIN. 6" HIGH ADDRESS SIGN ON CONTRASTING BACKGROUND (CONFIRM HEIGHT, LOCATION AND QUANTITY WITH LOCAL FIRE MARSHAL)
14	NEW DOWNSPOUT & GUARD, RE: DOWNSPOUT GUARD AND C.O. DETAIL
15	NEW GUTTER
16	DOWNSPOUT NOZZLE
17	DRIVE THRU DOWNSPOUT
18	EXTERIOR WALL PACK LIGHT, RE: ELEC
19	NOT USED
20	NOT USED
21	ELECTRIC SERVICE
22	GAS METER LOCATION, RE: PLUMBING
23	NOT USED
24	BOLLARD RE: SPECIFICATIONS
25	RAIN HOOD
26	NOT USED
27	HOSE BIB

Copyright © 2011 by BKA Architects, Inc. The architectural plans, drawings, designs, specifications and other arrangements on this sheet are one and shall remain the property of BKA Architects, Inc. No part thereof shall be copied, disseminated to others, or used in connection with any work or project, other than the specified project for which they have been prepared and developed, without the express knowledge and written consent of BKA Architects, Inc.