



General Notes:
 All work to be carried out in accordance with the US International Building Code, Local Building Codes and Safety Regulations, Water, Electricity regulations and all other relevant Authorities requirement concerning.
 All work to be carried out in a professional & workmanship like manner according to the plans & specification.
 Do not scale off the drawings unless otherwise stated and use figured dimensions in preference.
 All dimensions are to be checked & verified on site before the commencement of any work, all dimensions & levels are subject to first survey and set-out.
 This drawing & design is the property of the design group, noted on this sheet and should not be reproduced either in part or whole without the written consent of this firm.


Consultants:

FURNITURE & EQUIPMENT NOTES

1. FURNITURE SHOWN ON PLAN IS FOR REFERENCE ONLY.
2. FURNITURE TO BE PROVIDED AND INSTALLED BY OTHERS.
3. G.C. TO COORDINATE WITH ARCHITECT AND DEALER FOR LAYOUT OF POWERED FURNITURE ON SITE PRIOR TO CORE DRILL AND STUB UP WIRING.
4. FURNITURE DEALER TO LAYOUT ALL WORKSTATION IN FEED LOCATIONS FOR APPROVAL ON SITE BY ARCHITECT AND G.C.
5. OFFICE FURNITURE COUNTERS AND BASE SECTIONS TO BE SELF-SUPPORTED TO ALLOW FOR CONVECTOR ACCESS.
6. G.C. TO PROVIDE WALL BLOCKING FOR ALL OFFICES PER CONSTRUCTION PLAN.
7. G.C. TO INSTALL TASK LIGHTS AS INDICATED ON POWER PLAN.

KEY NOTES

NO.	NOTES

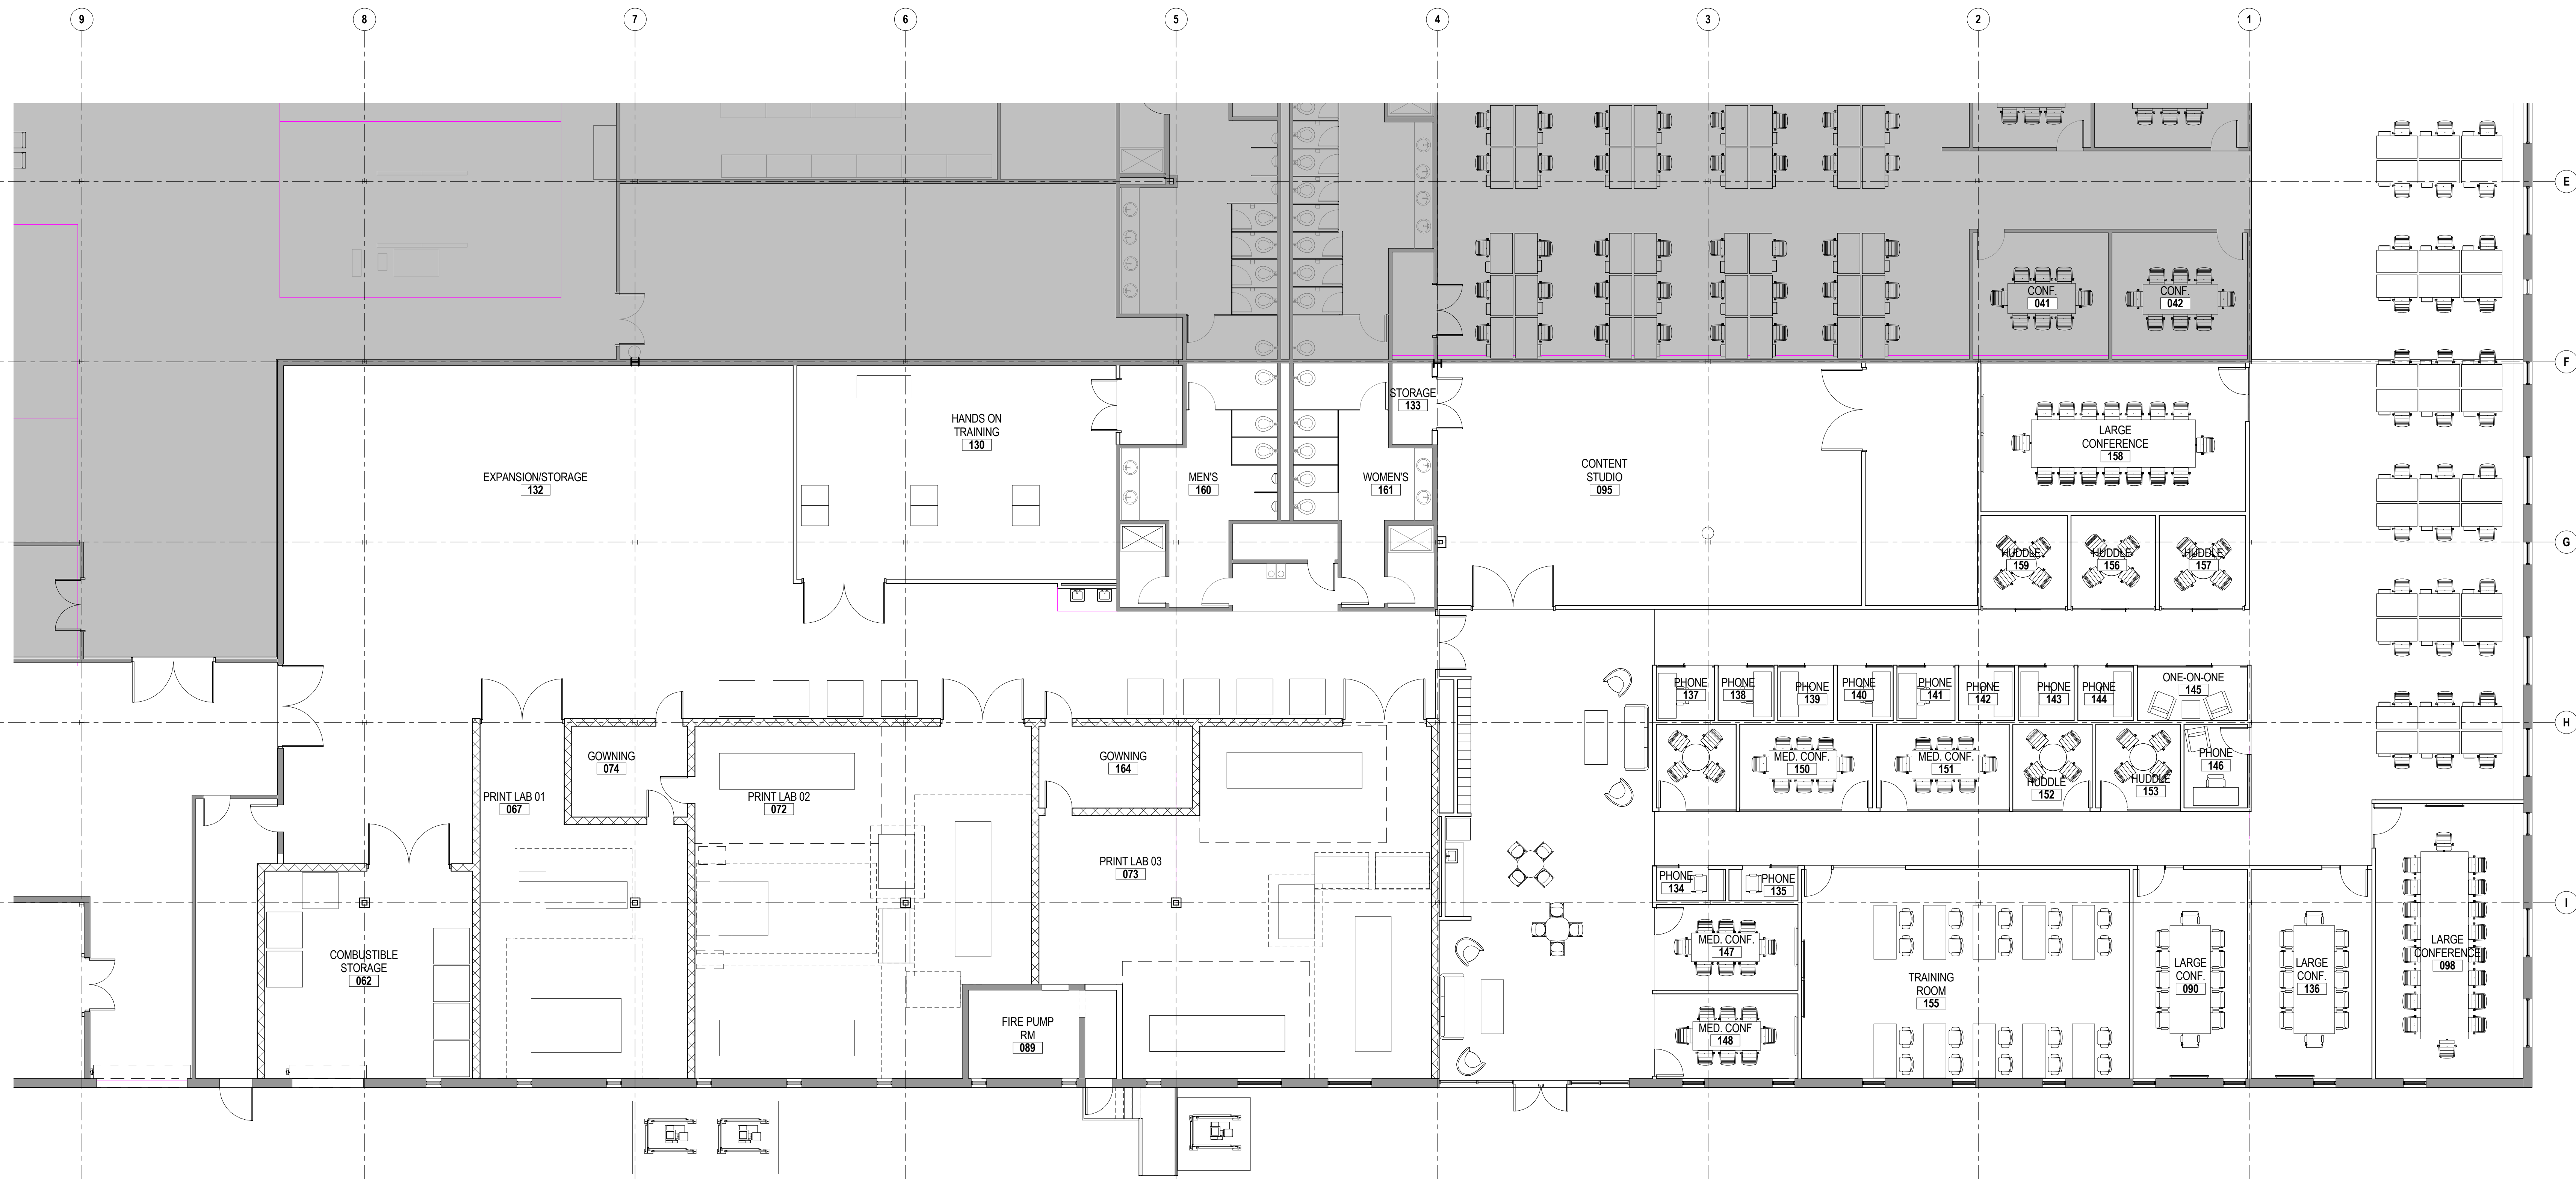

FURNITURE & EQUIPMENT PLAN - LEVEL 01
 SCALE: 1/8" = 1'-0"

REV	DESCRIPTION	DATE	BY	CHK

unispace
 1 Post Office Sq, 37th Floor
 Boston MA 02109 USA
 +1 617 996 1200
 www.unispace.com
 Think Create Make

Client / Project Name / Address:
DESKTOP METAL DAY TWO
 63 Third Avenue Burlington, MA

Drawing Title:
FURNITURE & EQUIPMENT PLAN - LEVEL 01

Status:
NOT FOR CONSTRUCTION

Drawn By: TNSW Checked By: TN
 Scale: As indicated Date: 09/15/17
 Project Number: **BOS-0023B**

Drawing Number: Revision:
A1-501 00
 of 20
 UNISPACE ©

C:\Users\mhamm\OneDrive\Documents\BosMetalDay2_CD\CD\CENTRAL_unispace.rvt
 PRINTED: 9/15/2017 4:00:19 PM