


Save: Thursday, August 27, 2015 12:06:17 PM [Bathrooms Plotted Thursday, August 27, 2015 1:21:18 PM] [Address: Richard

\\119-B\PROJ\W\11-10344-08\CAD\LD\PLANS\SET16.D SET PHASE 1 & 11-10344-08.LM

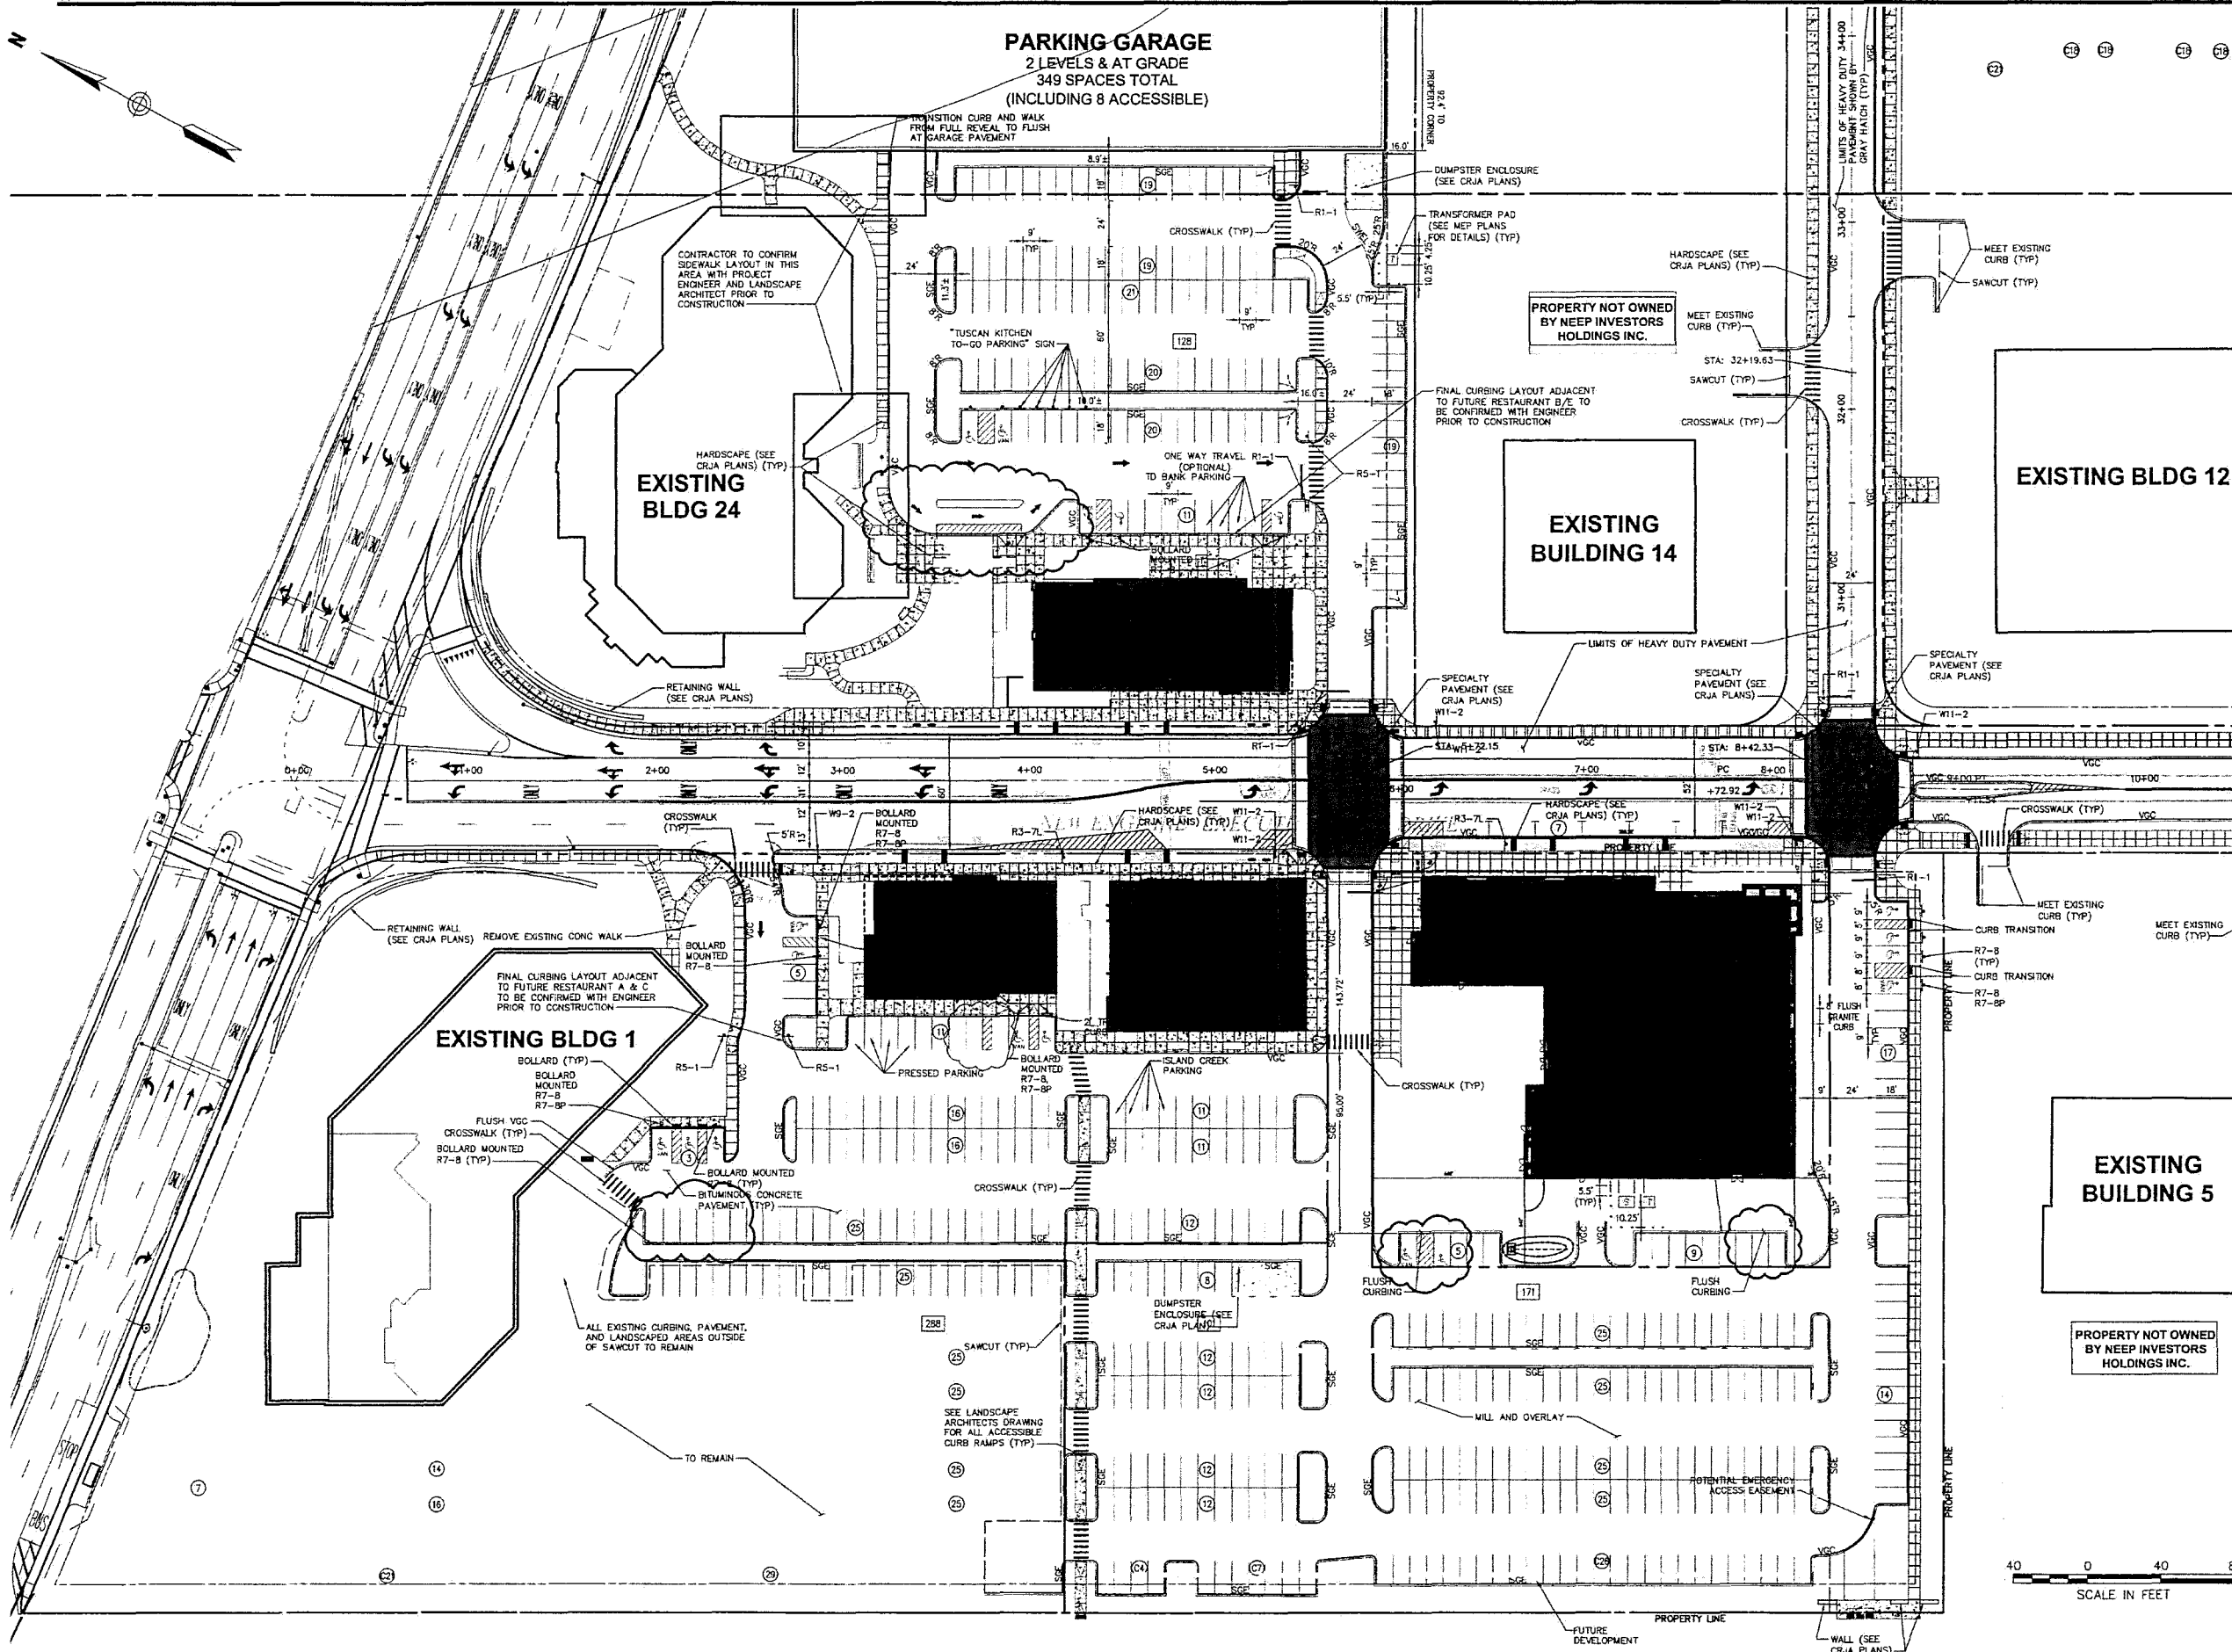

VHB
 Vanasse Hangen Brustlin, Inc.
 Transportation
 Land Development
 Environmental Services


CRJA
 landscape architects

ELKUS | MANFREDI
 ARCHITECTS

Approved by the
BURLINGTON PLANNING BOARD
 Chairman

Paul...
...
...
...

APPROVED 9-17-2015

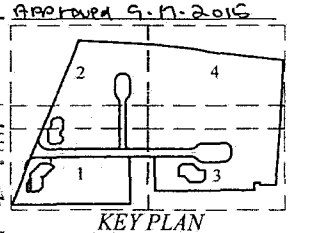

PREPARED FOR:

NATIONAL DEVELOPMENT

No.	Revision	Date	App'd
4	NEW ENDORSED SET	08/26/15	
3	FIELD CHANGES	08/24/15	
2	BID ADDENDUM	11/14/14	
1	PLAN UPDATES	8/20/14	

Designed by *RPM* Drawn by *RPM* Checked by *RPM*
 CAD checked by _____ Approved by _____
 Scale 1"=40' Date: March 19, 2014
 Project Title: **New England Executive Park Renovations and Expansion Phase 1 & 2**
 New England Executive Park
 Burlington, Massachusetts

Issued for: **Local Approvals**

Drawing Title: **Layout and Materials Plan**

Drawing Number: **C-3.1**

Sheet of 3 17

Project Number: 10344.08

11-09-15

10344-08-11-09-15

760E d