


**MURRAY KELLY ROOM  
POWER PART PLAN**  
SCALE: 1/8" = 1'-0"

SKETCH No.	SKE-10		
JOB No.	S119416-SS	DATE	07/18/2017
REF. DRAWING	E2.01		

DRAWING TITLE  
GENERATOR REVISIONS

THE TOWN OF BURLINGTON  
HUMAN SERVICES  
BUILDING RENOVATION  
66 CENTER STREET  
BURLINGTON, MA 01803

**KBA ENGINEERS, INC.**  
6 THIRTEENTH STREET  
CHARLESTON, MA 02129  
(617) 261-2807 (F)  
617-241-2857 (P)

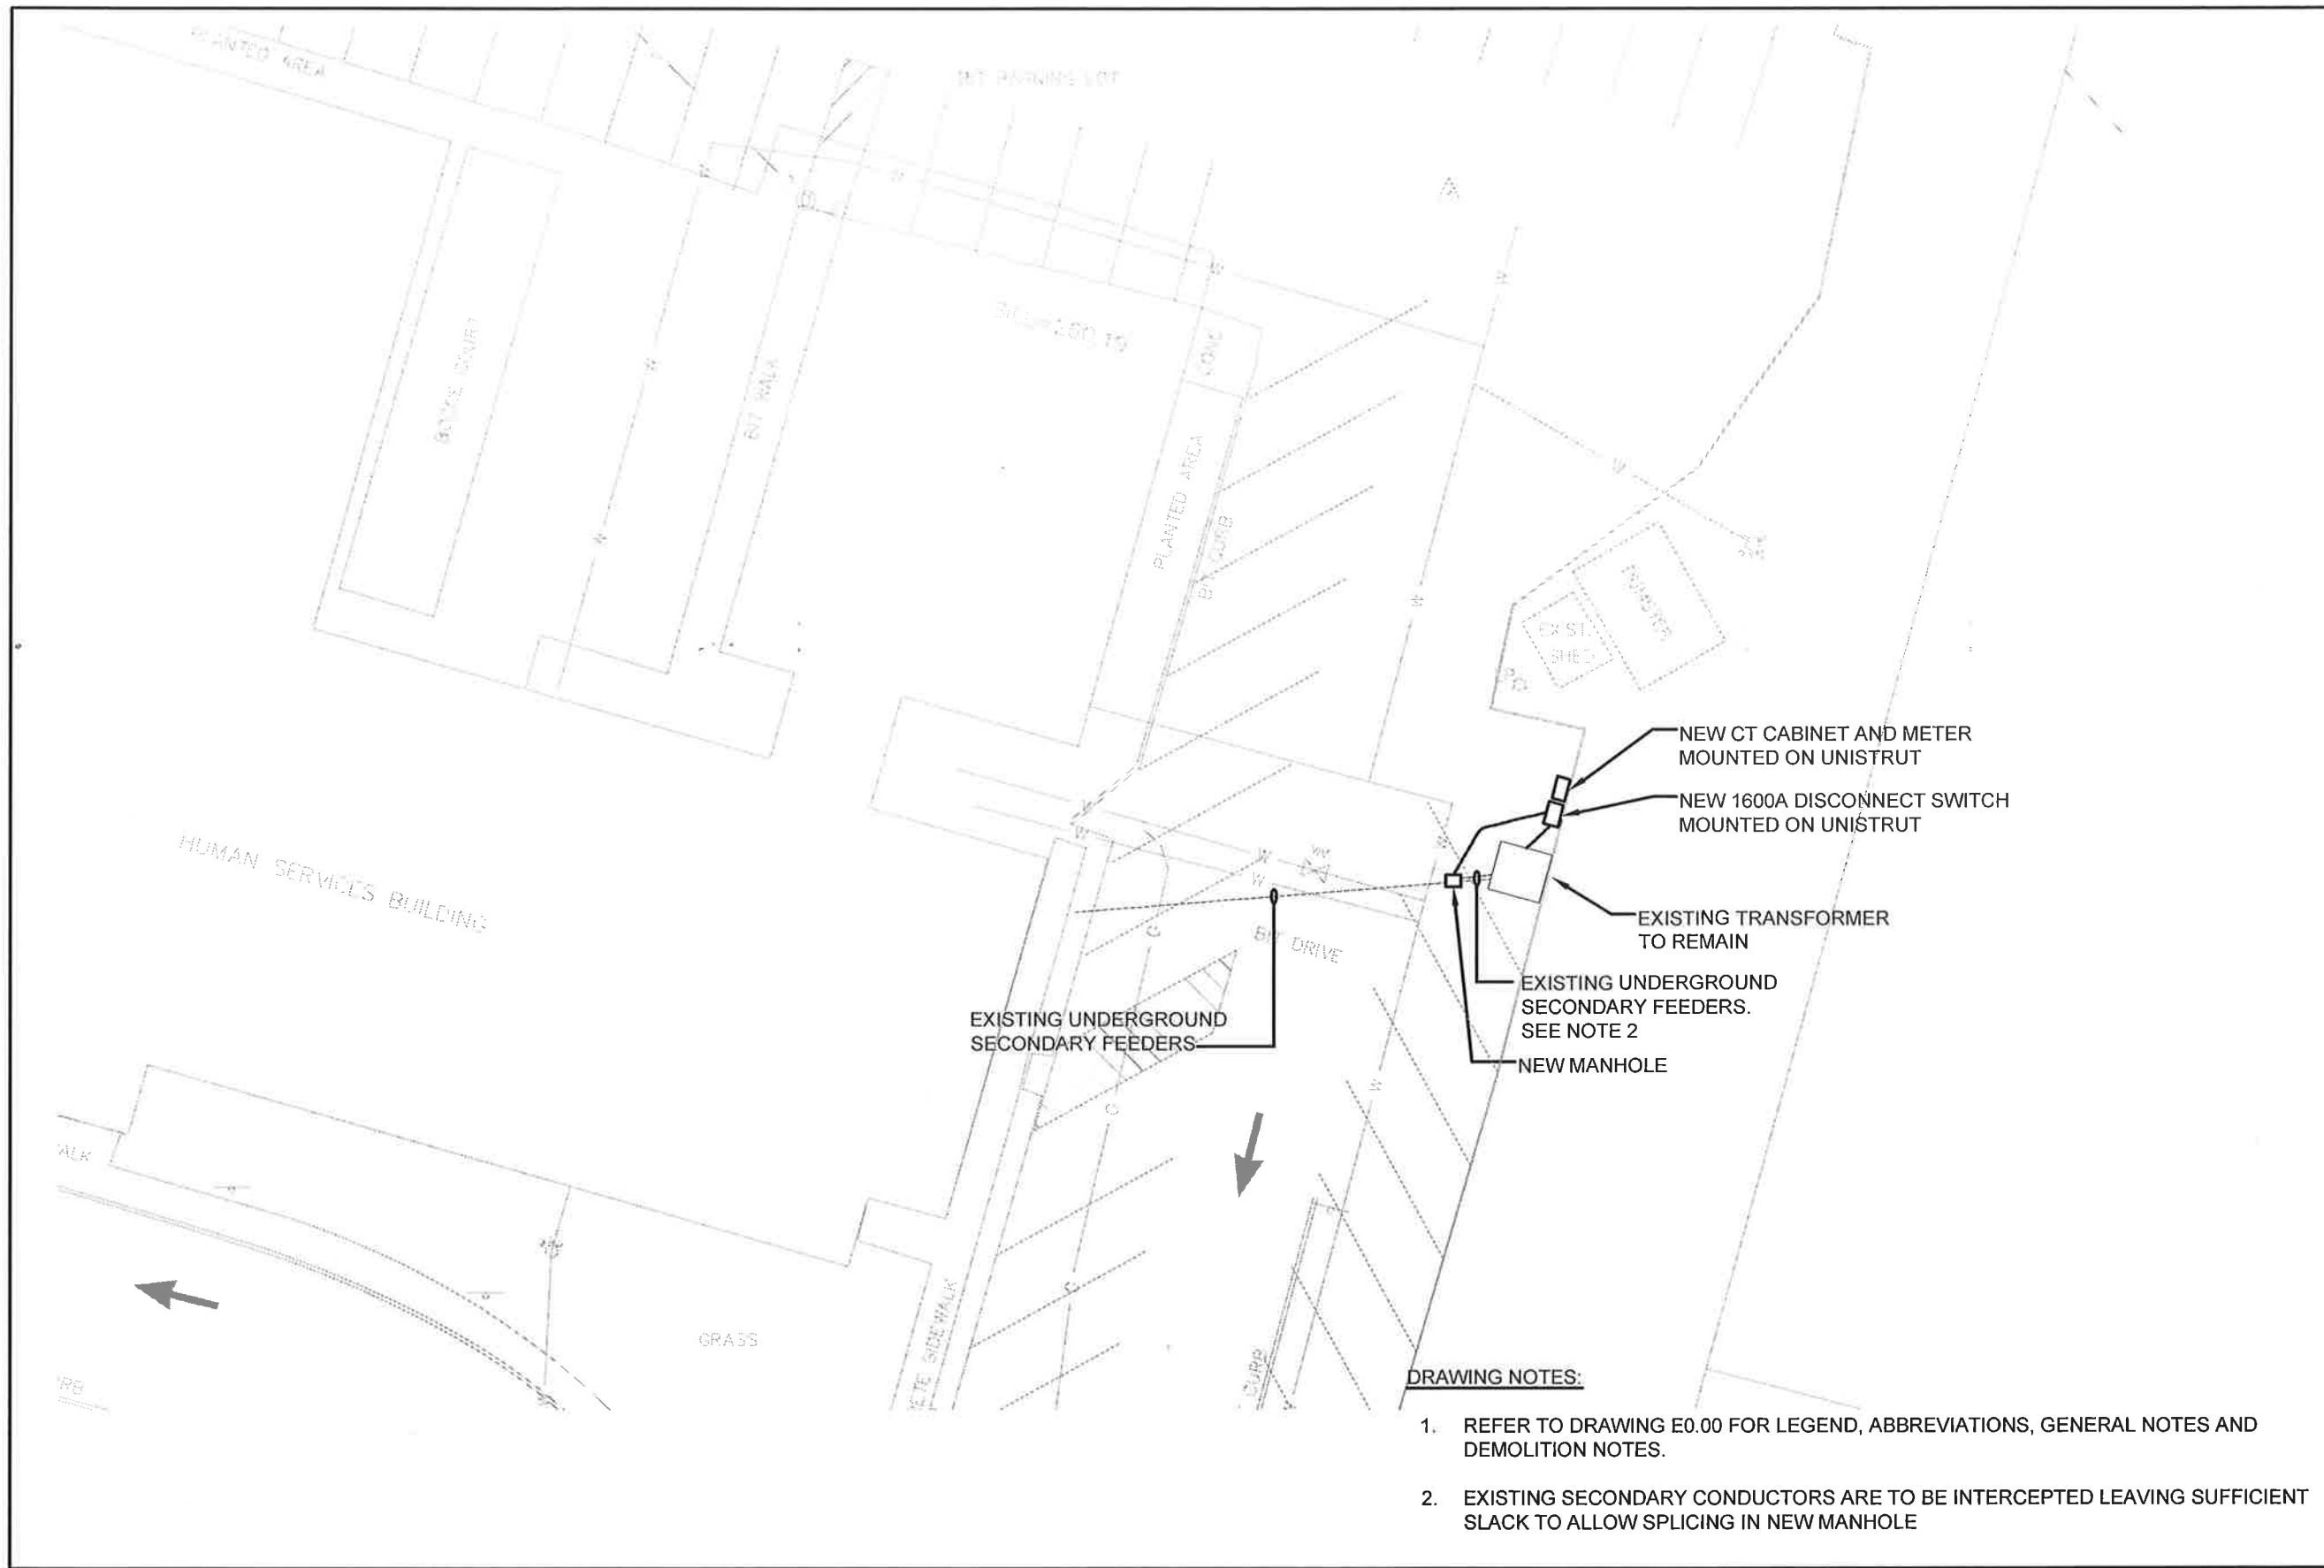

**DRAWING NOTES:**

1. REFER TO DRAWING E0.00 FOR LEGEND, ABBREVIATIONS, GENERAL NOTES AND DEMOLITION NOTES.
2. EXISTING SECONDARY CONDUCTORS ARE TO BE INTERCEPTED LEAVING SUFFICIENT SLACK TO ALLOW SPLICING IN NEW MANHOLE

JOB No <b>S119416-SS</b>	SKETCH No <b>SKE-11</b>
	DATE 07/18/2017
DRAWING TITLE <b>GENERATOR REVISIONS</b>	
THE TOWN OF BURLINGTON HUMAN SERVICES BUILDING RENOVATION 66 CENTER STREET BURLINGTON, MA 01803	
 6 THIRTEENTH STREET CHARLESTOWN, MA 02129 617-241-2807 (T) 617-241-2837 (F)	