


THESE DRAWINGS ARE THE SOLE PROPERTY OF CKI AND ARE NOT TO BE USED IN WHOLE OR IN PART WITHOUT THE WRITTEN CONSENT OF CKI  
ALL CONTRACTORS TO CHECK AND VERIFY EXISTING DIMENSIONS AND CONDITIONS IN FIELD BEFORE STARTING CONSTRUCTION AND TO NOTIFY CKI OF ANY MATERIAL OR DETAIL CHANGES.

DATE 032517

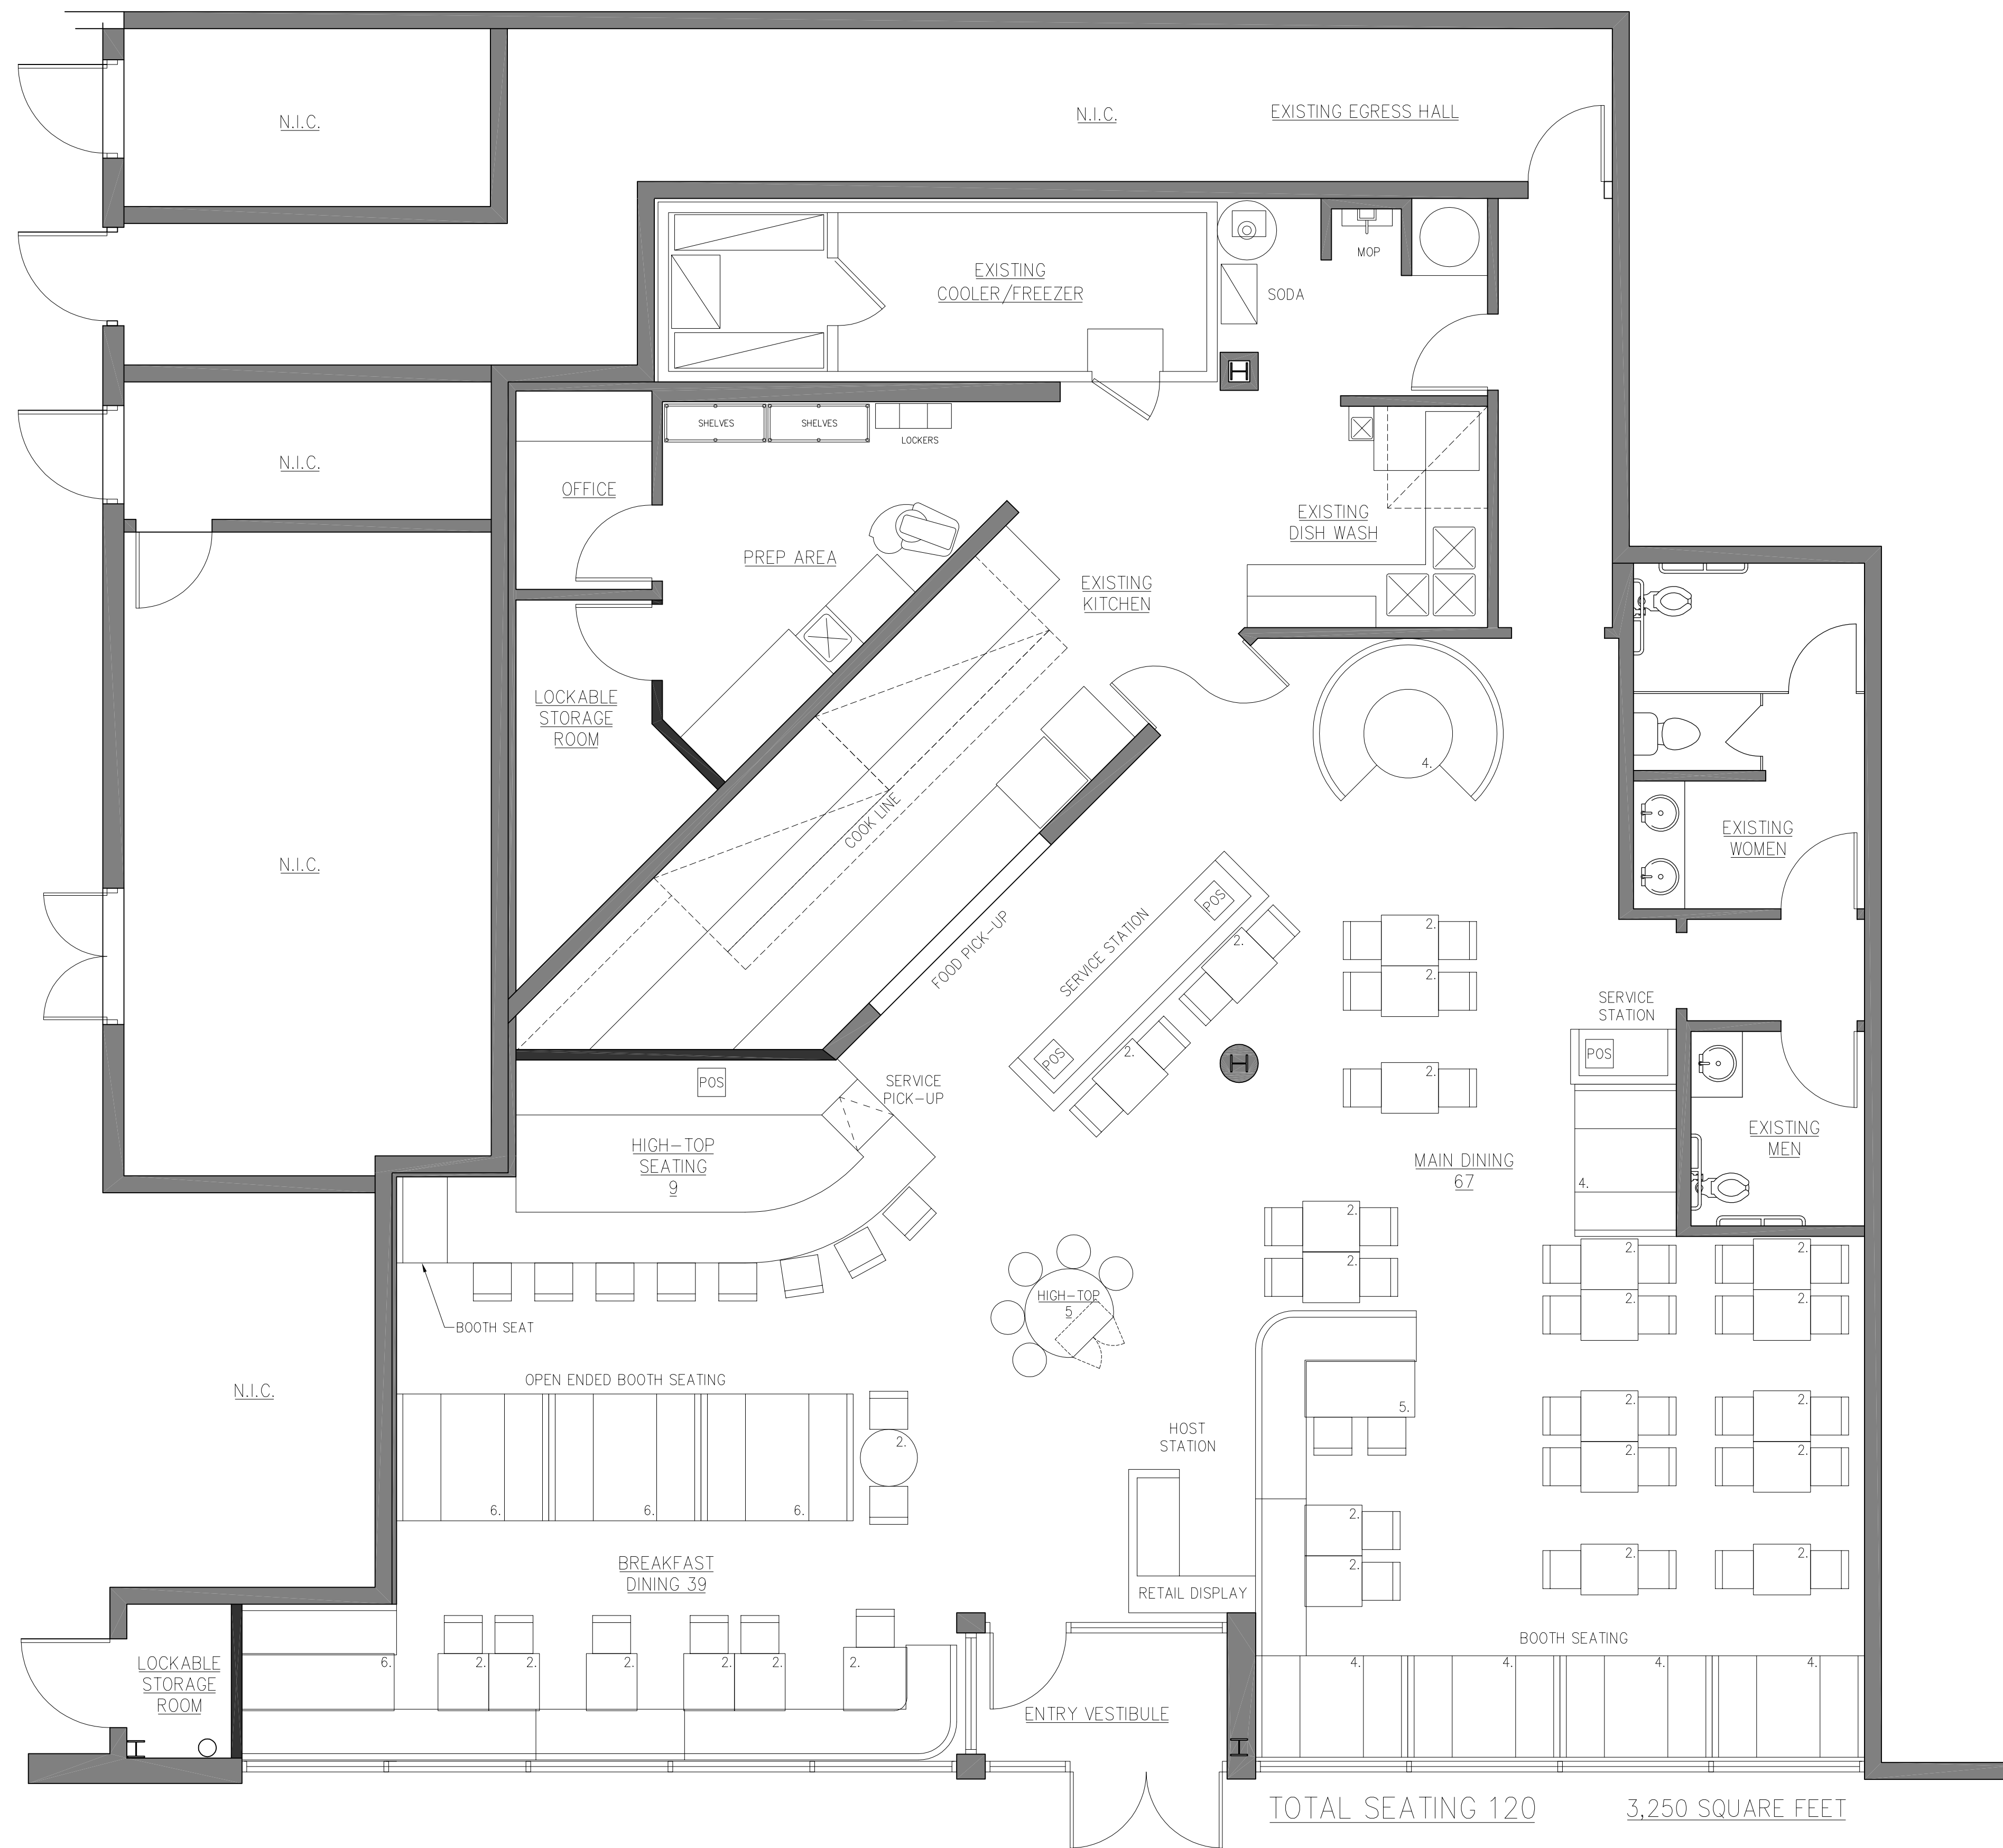

1 FURNITURE PLAN  
SCALE: 1/4" = 1'-0"

SCALE:  
1/4" = 1'-0"

PROJECT NAME  
**FRIENDLY TOAST**  
SUITE 1015B  
BURLINGTON MALL  
75 MIDDLESEX TURNPIKE

DRAWING TITLE  
FURNITURE  
PLAN

DRAWING NO.  
**id-4.1**