
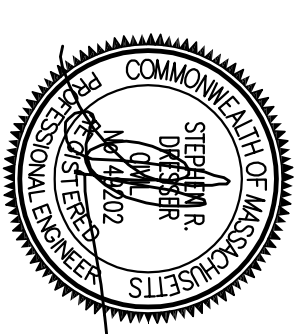


MILL POND ESTATES

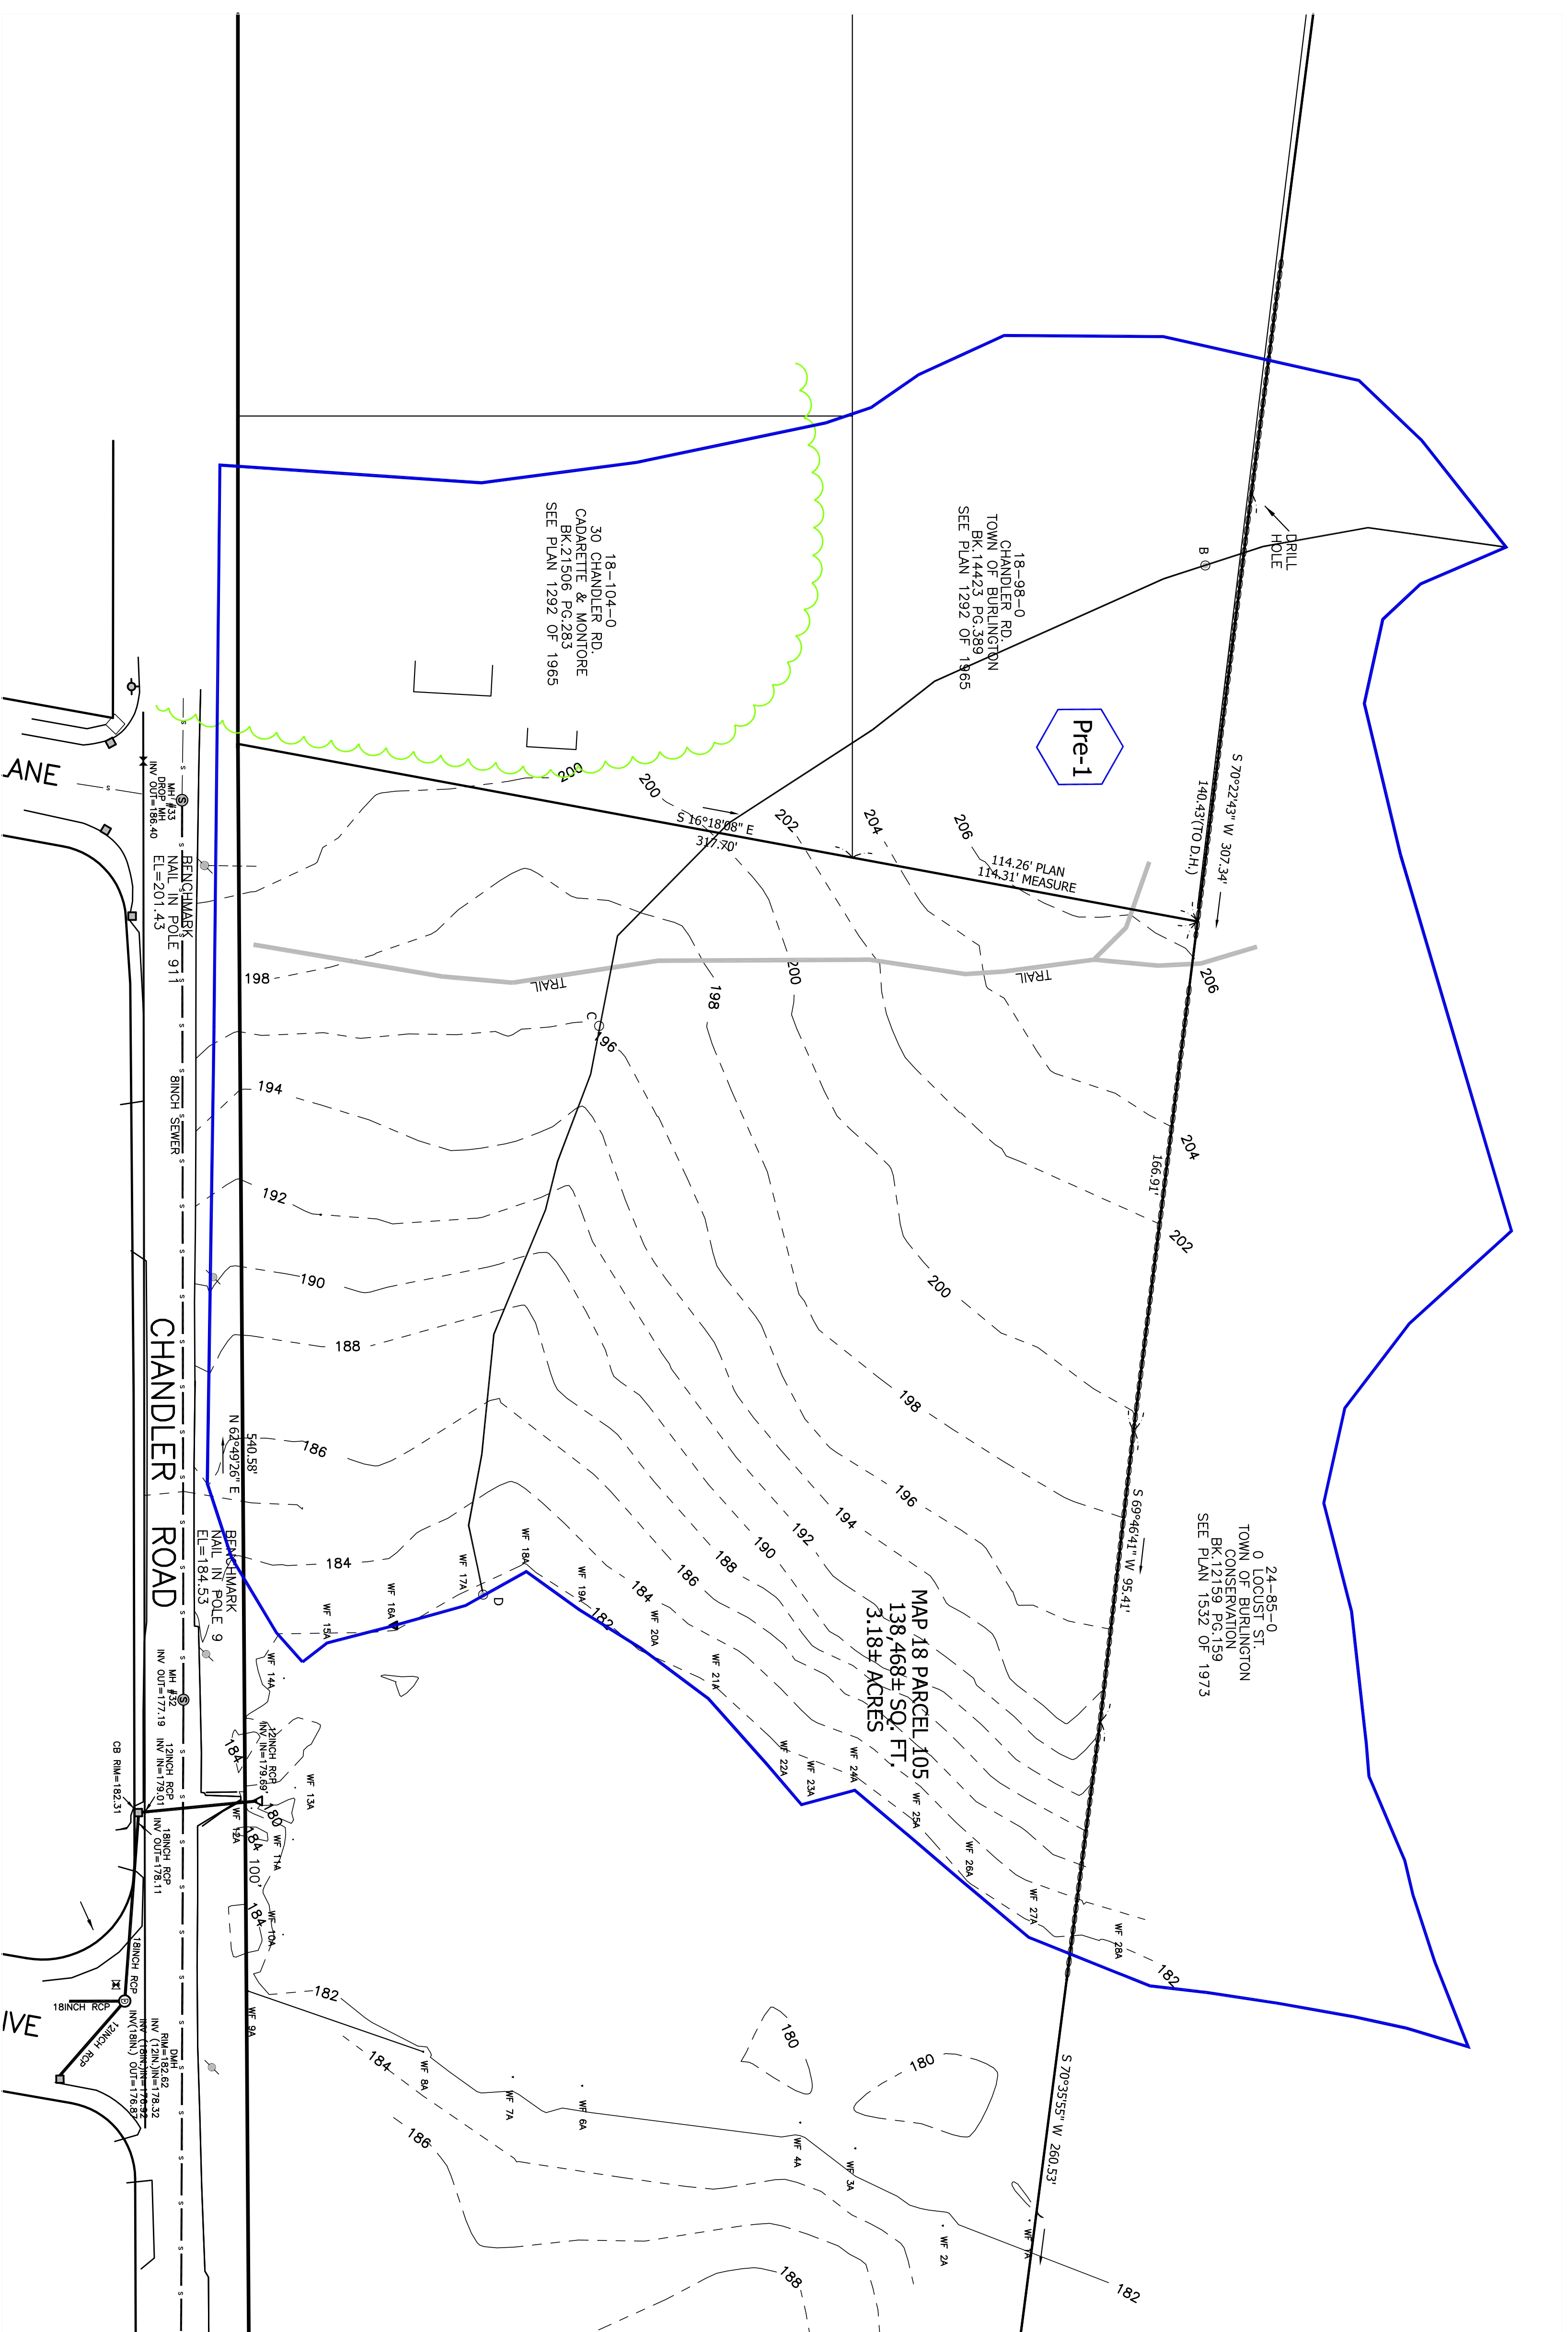

DEFINITIVE SUBDIVISION PLAN
MILL POND ESTATES

MILL POND LANE
BURLINGTON, MA

PREDEVELOPMENT SUBCATCHMENTS

SCALE: 30' 0 30 60 90

MAY 15, 2020

Dresser, Williams & Woy, Inc.
572 BOSTON ROAD - UNIT 5 BILLERICA, MA
TELEPHONE NO. (978) 663-5410
E-MAIL: DWMINCI1@AHO.COM
Professional Engineers & Land Surveyors

APPLICANT:
GTH HOMES, LLC
11 BEDFORD STREET #3
BURLINGTON, MA 01803

OWNER:
GTH HOMES, LLC
11 BEDFORD STREET #3
BURLINGTON, MA 01803

DATE	REVISION	COMMENTS
6/28/20	INFILTRATION STRUCTURE	
REVISED		

SHEET 1 OF 2