


I CERTIFY THAT THIS PLAN WAS EXAMINED IN ACCORDANCE WITH THE RULES AND REGULATIONS OF THE REGISTER OF DEEDS.

DATE: Sept 1, 1980 R.L.S.

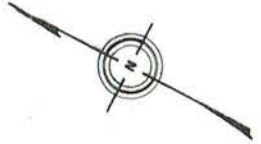


APPROVED BY:
BURLINGTON PLANNING BOARD
[Signature]
CHAIRMAN
[Signature]
MEMBER
[Signature]

BLDG. AREA = 6,980 S.F.
LOT AREA = 59,020 S.F.

APPLICATION FILED: JULY 7, 1980
HEARING DATE: SEPT 4, 1980
PLAN APPROVED: SEPT 18, 1980

DATE: Sept 1, 1980

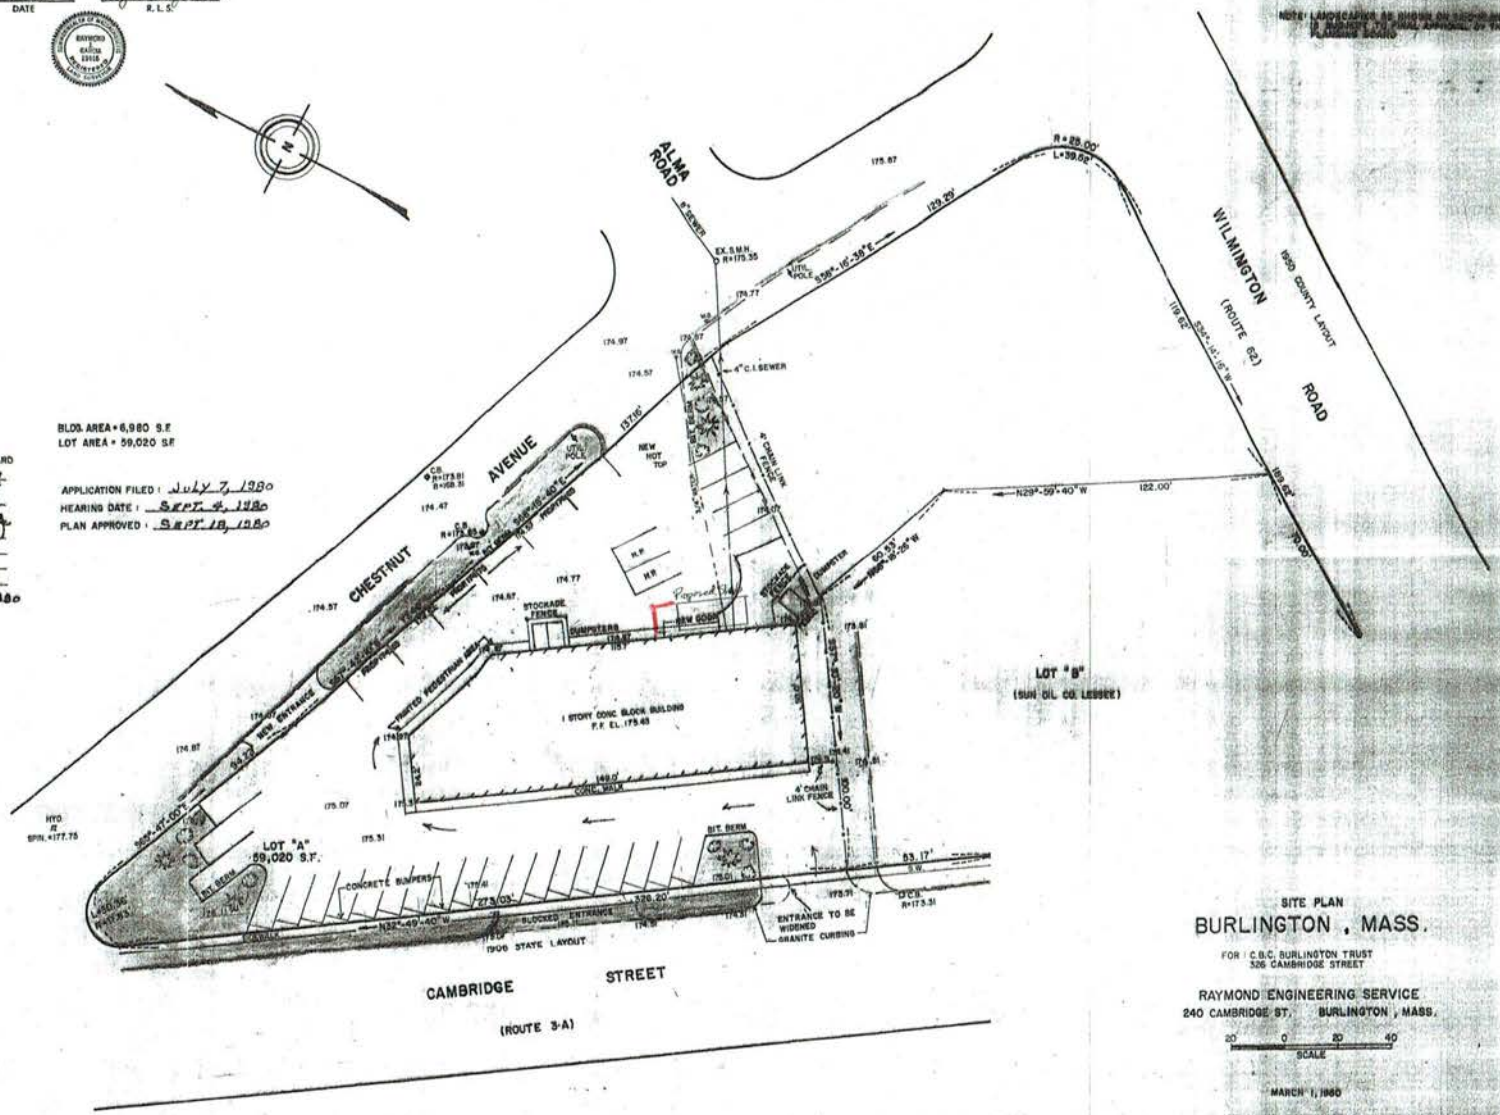

**SITE PLAN
BURLINGTON, MASS.**

FOR: C.B.C. BURLINGTON TRUST
326 CAMBRIDGE STREET

RAYMOND ENGINEERING SERVICE
240 CAMBRIDGE ST. BURLINGTON, MASS.



MARCH 1, 1980

REVISED DATE: OCTOBER 1, 1983

145 7 5145