

FRANCIS DIPIETRO
PROFESSIONAL ENGINEER 09/18/17

**NORTHWEST PARK -
63 THIRD AVENUE
RENOVATION PROJECT**

63 THIRD AVENUE
IN
BURLINGTON
MASSACHUSETTS
(MIDDLESEX COUNTY)

MINOR ENGINEERING
CHANGE

SEPTEMBER 18, 2017

REVISIONS:

NO.	DATE	DESC.

PREPARED FOR:
DESKTOP METALS
63 THIRD AVENUE
BURLINGTON, MA

BSC GROUP
803 Summer Street
Boston, Massachusetts
02127
617 896 4300

© 2017 The BSC Group, Inc.
SCALE: 1" = 20'
0 10 20 40 FEET
FILE: 23158.25\CAD\DSO\CA\2315825_MEC
DWG.: MEC_24X36 SHEET 1 OF 2
JOB. NO: 2-2158.25


EXISTING PARKING TOTALS

	COUNT	DIMENSIONS	
		LENGTH	WIDTH
STANDARD	223	18	9
ACCESSIBLE	10	18	8
TOTAL	233		

PROPOSED PARKING TOTALS

	COUNT	DIMENSIONS	
		LENGTH	WIDTH
STANDARD	219	18	9
ACCESSIBLE	10	18	8
TOTAL	233		

**ISSUED FOR PERMITTING
NOT FOR CONSTRUCTION**

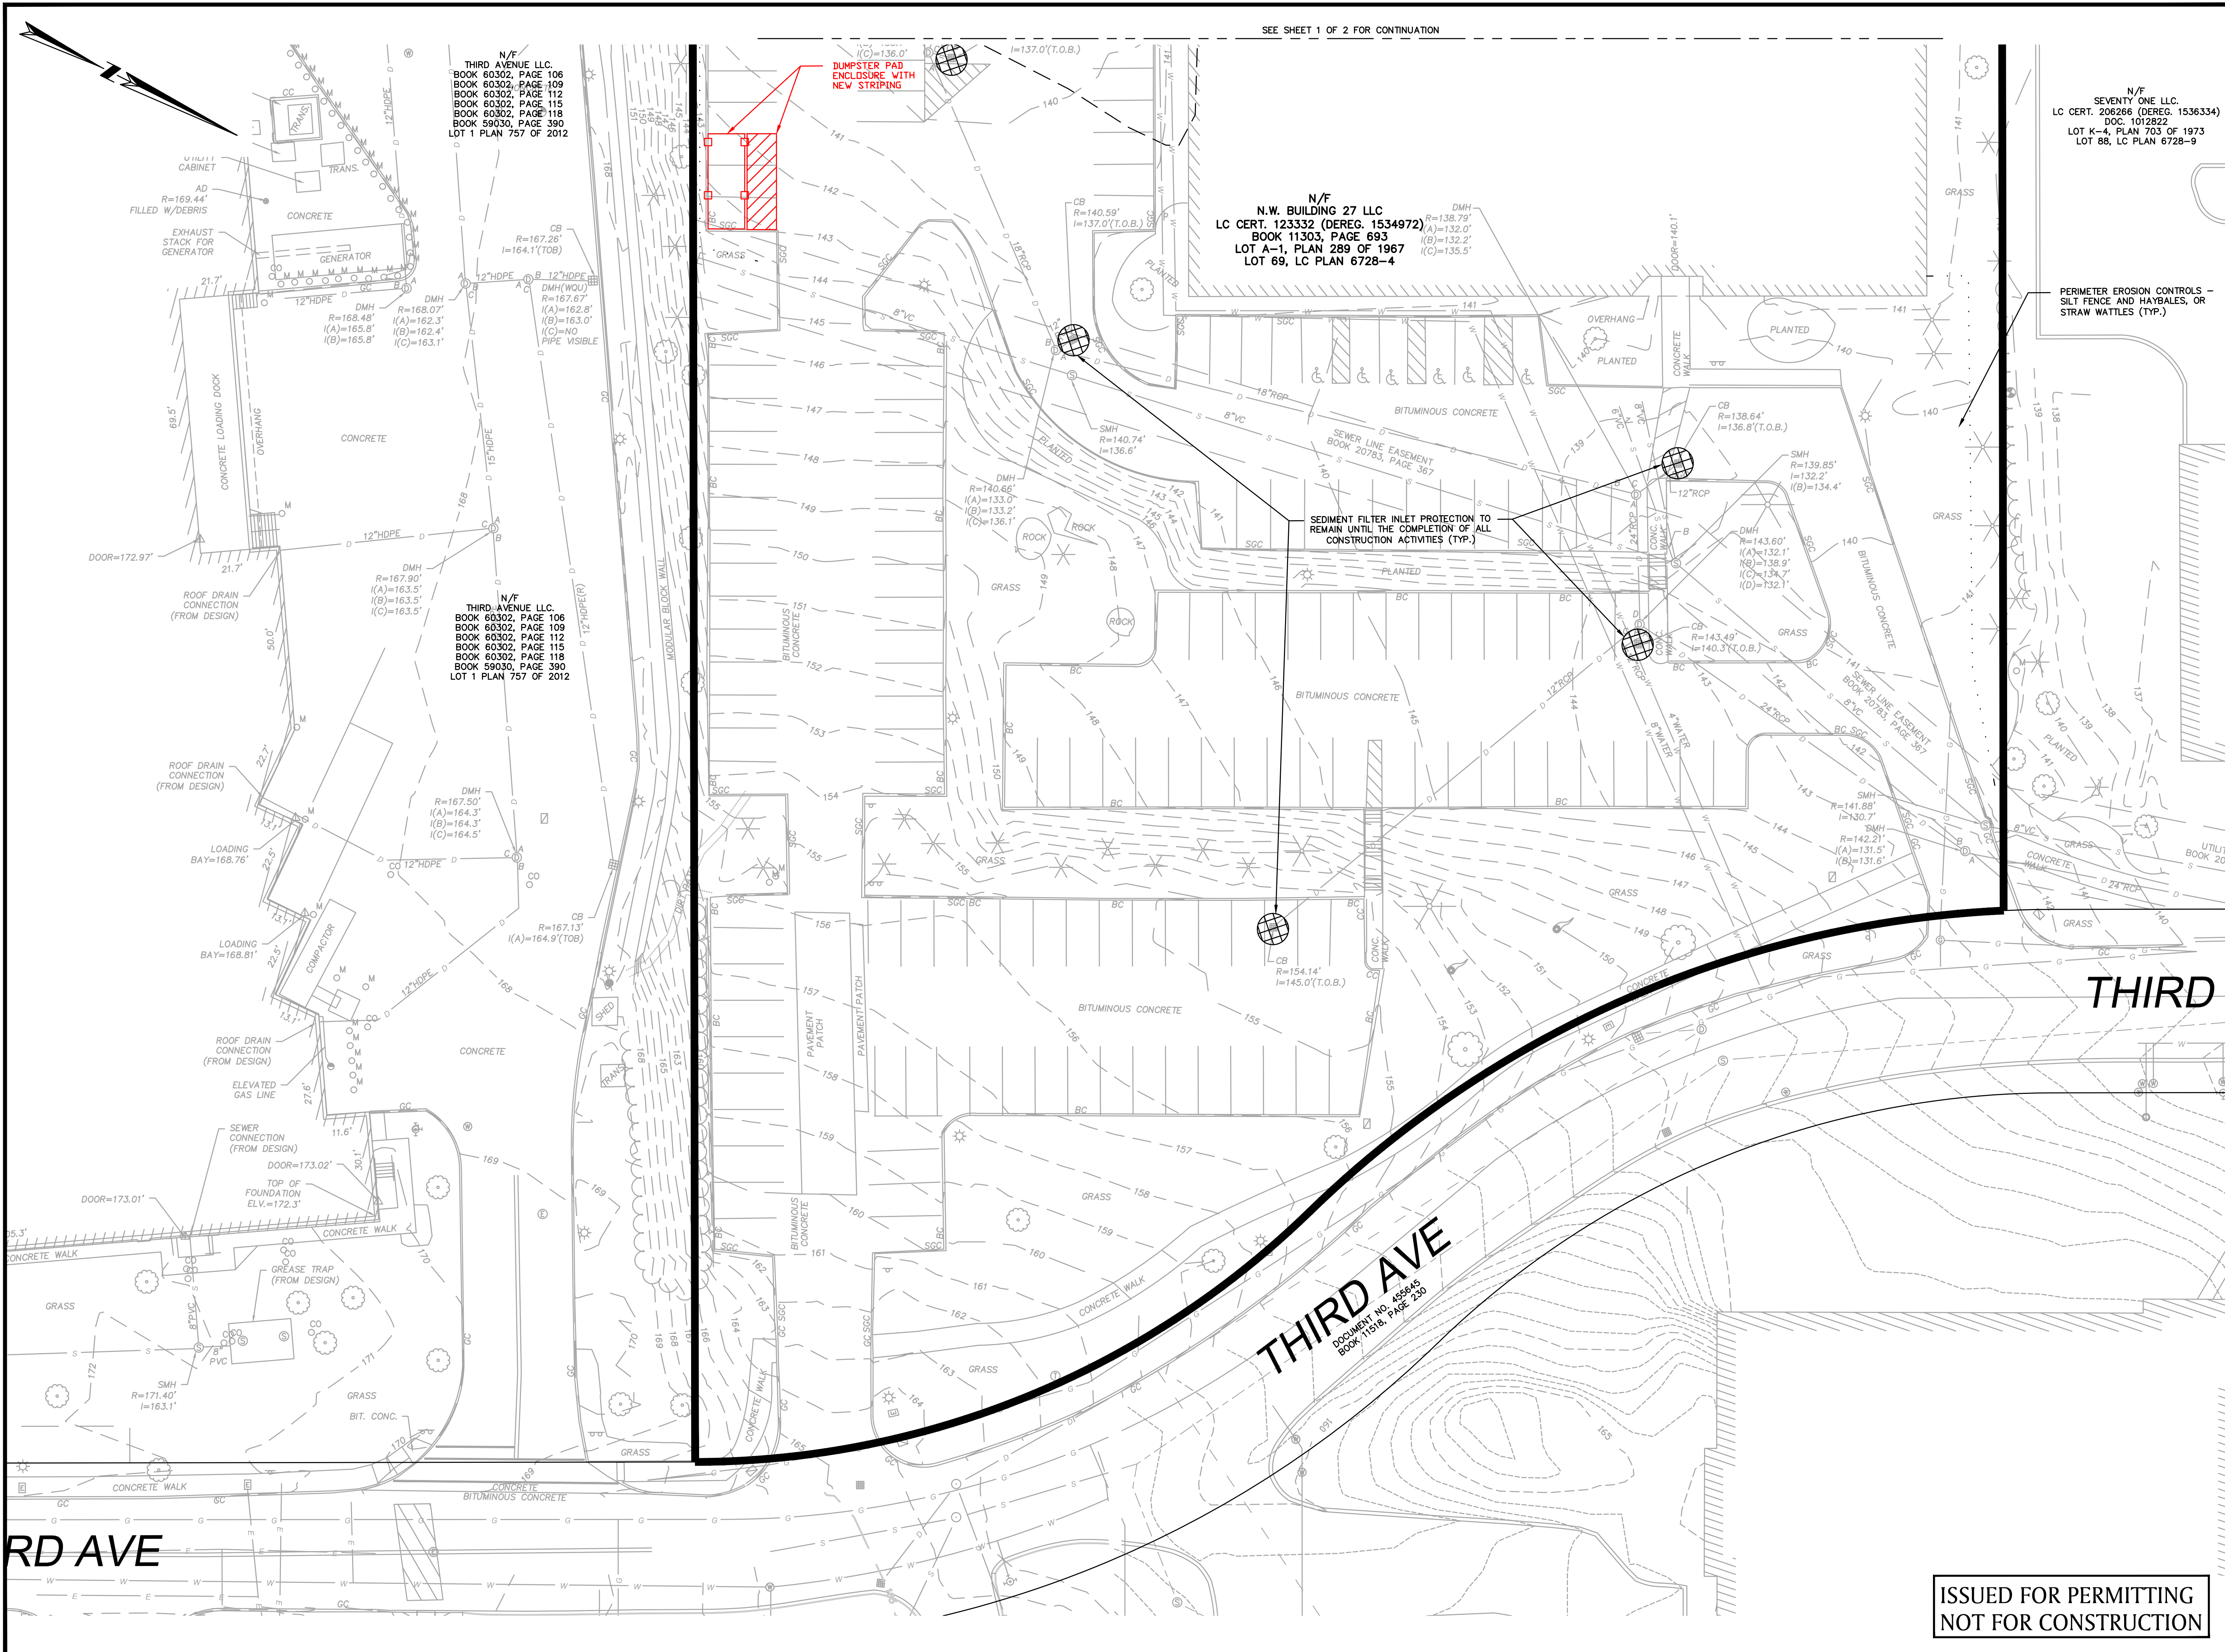


N/F
THIRD AVENUE LLC.
BOOK 60302, PAGE 106
BOOK 60302, PAGE 109
BOOK 60302, PAGE 112
BOOK 60302, PAGE 115
BOOK 60302, PAGE 118
BOOK 59030, PAGE 390
LOT 1 PLAN 757 OF 2012

N/F
THIRD AVENUE LLC.
BOOK 60302, PAGE 106
BOOK 60302, PAGE 109
BOOK 60302, PAGE 112
BOOK 60302, PAGE 115
BOOK 60302, PAGE 118
BOOK 59030, PAGE 390
LOT 1 PLAN 757 OF 2012

N/F
N.W. BUILDING 27 LLC
LC CERT. 123332 (DEREG. 1534972)
BOOK 11303, PAGE 693
LOT A-1, PLAN 289 OF 1967
LOT 69, LC PLAN 6728-4

N/F
SEVENTY ONE LLC.
LC CERT. 206266 (DEREG. 1536334)
DOC. 1012822
LOT K-4, PLAN 703 OF 1973
LOT 88, LC PLAN 6728-9

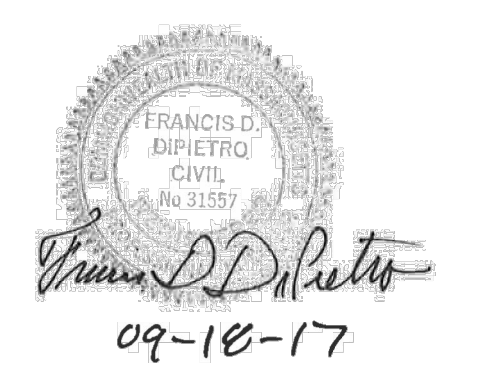

FRANCIS DIPIETRO
PROFESSIONAL ENGINEER 09/18/17

NORTHWEST PARK - 63 THIRD AVENUE RENOVATION PROJECT

63 THIRD AVENUE
IN
BURLINGTON
MASSACHUSETTS
(MIDDLESEX COUNTY)

MINOR ENGINEERING
CHANGE

SEPTEMBER 18, 2017

REVISIONS:


NO.	DATE	DESC.

PREPARED FOR:
DESKTOP METALS
63 THIRD AVENUE
BURLINGTON, MA



803 Summer Street
Boston, Massachusetts
02127
617 896 4300

© 2017 The BSC Group, Inc.
SCALE: 1" = 20'

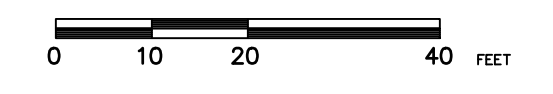

FILE: 23158.25\CAD\DSO\ICA\2315825_MEC
DWG.: MEC_24X36 SHEET 2 OF 2

ISSUED FOR PERMITTING
NOT FOR CONSTRUCTION