
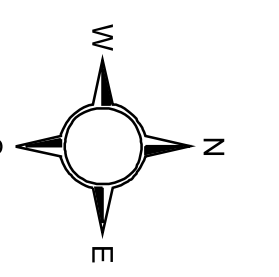
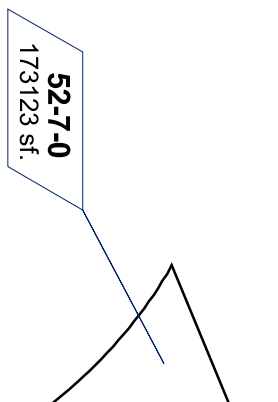


Lexington

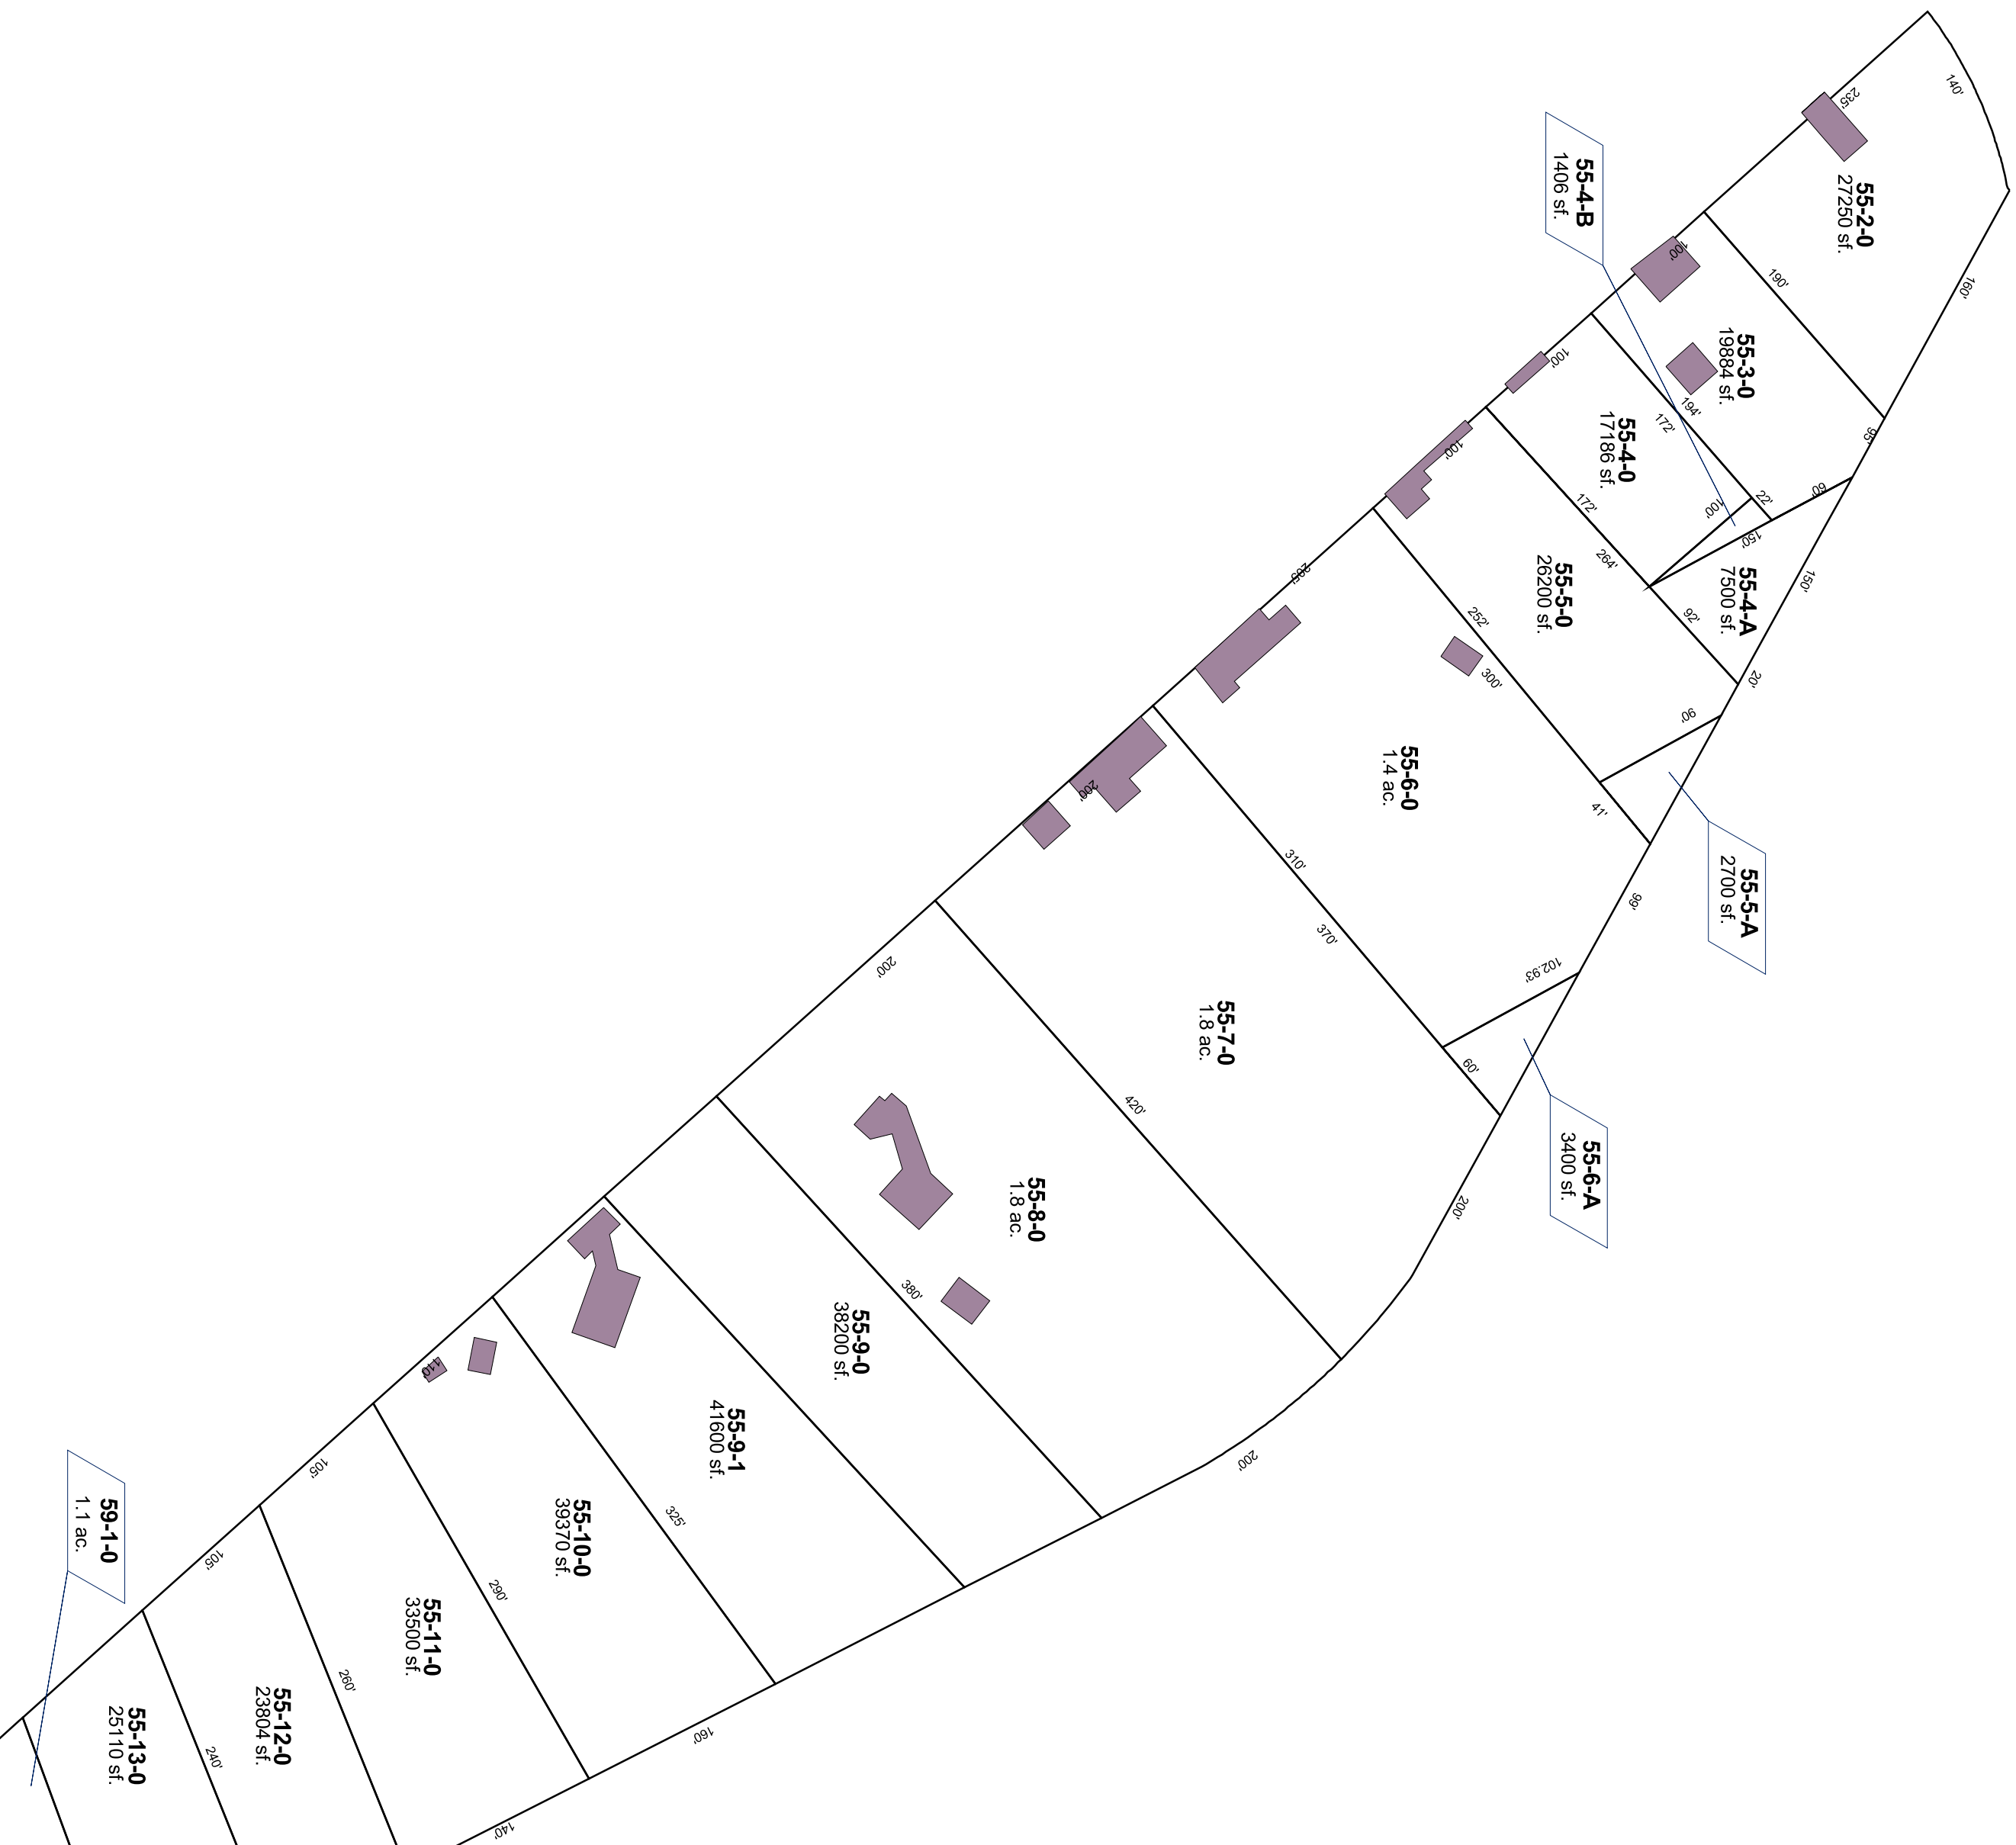

Note:
These maps are a digital form of maps that have been compiled from Aerial photography, Municipal, County and State highway layouts recorded Deeds and Plans from the Middlesex South Registry of Deeds.

The map intent is to depict the relative position of various parcels of land to one another for assessing purposes and do not in any manner represent a field land survey. While great care was taken to prepare these maps there is no guarantee of accuracy as to the scale or dimension depicted.

Revisions by:
A.C. Nelson Cartography,
PO Box 139
Burlington, MA, 01803

GIS Layout by:
Town of Burlington
Department of Public Works
Engineering Division



**Town of Burlington
Assessors Map**

Revised: Dec.31 2008 Scale: 1-in = 100-ft
Print Date: July 16, 2009

This map was created from data provided by the Town of Burlington. The information is provided is to be used for reference purposes only. The Town of Burlington shall not be held responsible for the accuracy or misuse of the data or its accompanying maps.

50	51	52
55	56	59